

CONSTRUCTION OF 2 NOS VRBS AT DIFFERENT REACHES OF
UCH CANAL DISTRICT SOHBAT PUR
DRAWING INDEX

S.No.	Drawing No.	Description
		GENERAL
01	IFRAP-P05/UCH-01	LOCATION AREA MAP
		GEOLOGY
02	IFRAP-P05/UCH-02	SITE GEOLOGICAL MAP
		UCH CANAL
03	IFRAP-P05/UCH-03	PLAN OF ROAD BRIDGE
04	IFRAP-P05/UCH-04	SECTION A-A & B-B OF ROAD BRIDGE

CLIENT:



IRRIGATION DEPARTMENT
GOVERNMENT OF
BALOCHISTAN

CONSULTANTS:

CAMEOS
CONSULTANTS
CONSULTING ENGINEERS ARCHITECTS & PLANNERS.
PLOT NO.07 PARIS ARCADE STREET, NO. 36 E-11/3 MARKAZ ISLAMABAD.
H. NO.38 CHAMAN HOUSING AIRPORT ROAD QUETTA.

PROJECT TITLE:

INTEGRATED FLOOD RESILIENCE AND
ADAPTATION PROJECT

SCHEME NAME:

CONSTRUCTION OF 2 NOS VRBS AT
DIFFERENT REACHES OF UCH CANAL
DISTRICT SOHBAT PUR

DRAWING TITLE:-

DRAWING INDEX

NOTES:

ALL LEVELS AND DIMENSIONS ARE
IN METERS UNLESS INDICATED
OTHERWISE.

DRAWN BY: FAISAL / USAMA

DESIGNED BY: KAMRAN BABAR

CHECKED BY: ZIA-UL-HAQ

SCALE: N:T:S


FILE PATH: G:/IFRAP

DATE: AUG / 2025

DRAWING NO: IFRAP-P05/UCH-IDX

SHEET:- 01 OF 01


ABBREVIATIONS	
C NO	CURVE NUMBER
PE	POINT OF ENTRY (CHAINAGE OF START OF CURVE)
E	EASTING COORDINATE OF CURVE POINT
N	NORTHING COORDINATE OF CURVE POINT
PC	POINT OF CURVATURE (START OF CURVE WHERE STRAIGHT ALIGNMENT END) IT IS ALSO KNOWN AS BC BEGINNING OF CURVE
PT	PT (POINT OF TANGENCY) END OF CURVE WHERE THE CURVE ENDS AND STRAIGHT PORTION START AGAIN IT IS ALSO KNOWN AS EC END OF CURVE
DA	DEFLECTION ANGLE (INITIAL DEFLECTION FROM TANGENT)
DC	DEFLECTION CHANGE (INCREMENTAL DEFLECTION, OFTEN PER CHORD)
T	TANGENT LENGTH DISTANCE FROM PI (POINT OF INTERSECTION) TO PC OR PT
R	RADIUS RADIUS OF THE CIRCULAR CURVE
L	LENGTH OF CURVE ARC LENGTH OF THE CIRCULAR CURVE
C	LONG CHORD LENGTH STRAIGHT-LINE DISTANCE FROM PC TO PT
E	EXTERNAL DISTANCE DISTANCE FROM PI TO MID-POINT OF CURVE
Δ (Delta)	CENTRAL / INTERSECTION ANGLE TOTAL ANGLE SUBTENDED BY THE CURVE AT THE CENTER
	RELATIONSHIP (FOR UNDERSTANDING) $L = (\pi \times R \times \Delta) / 180$ $T = R \times \tan(\Delta / 2)$ $E = R [\sec(\Delta/2) - 1]$ $C = 2R \sin(\Delta/2)$

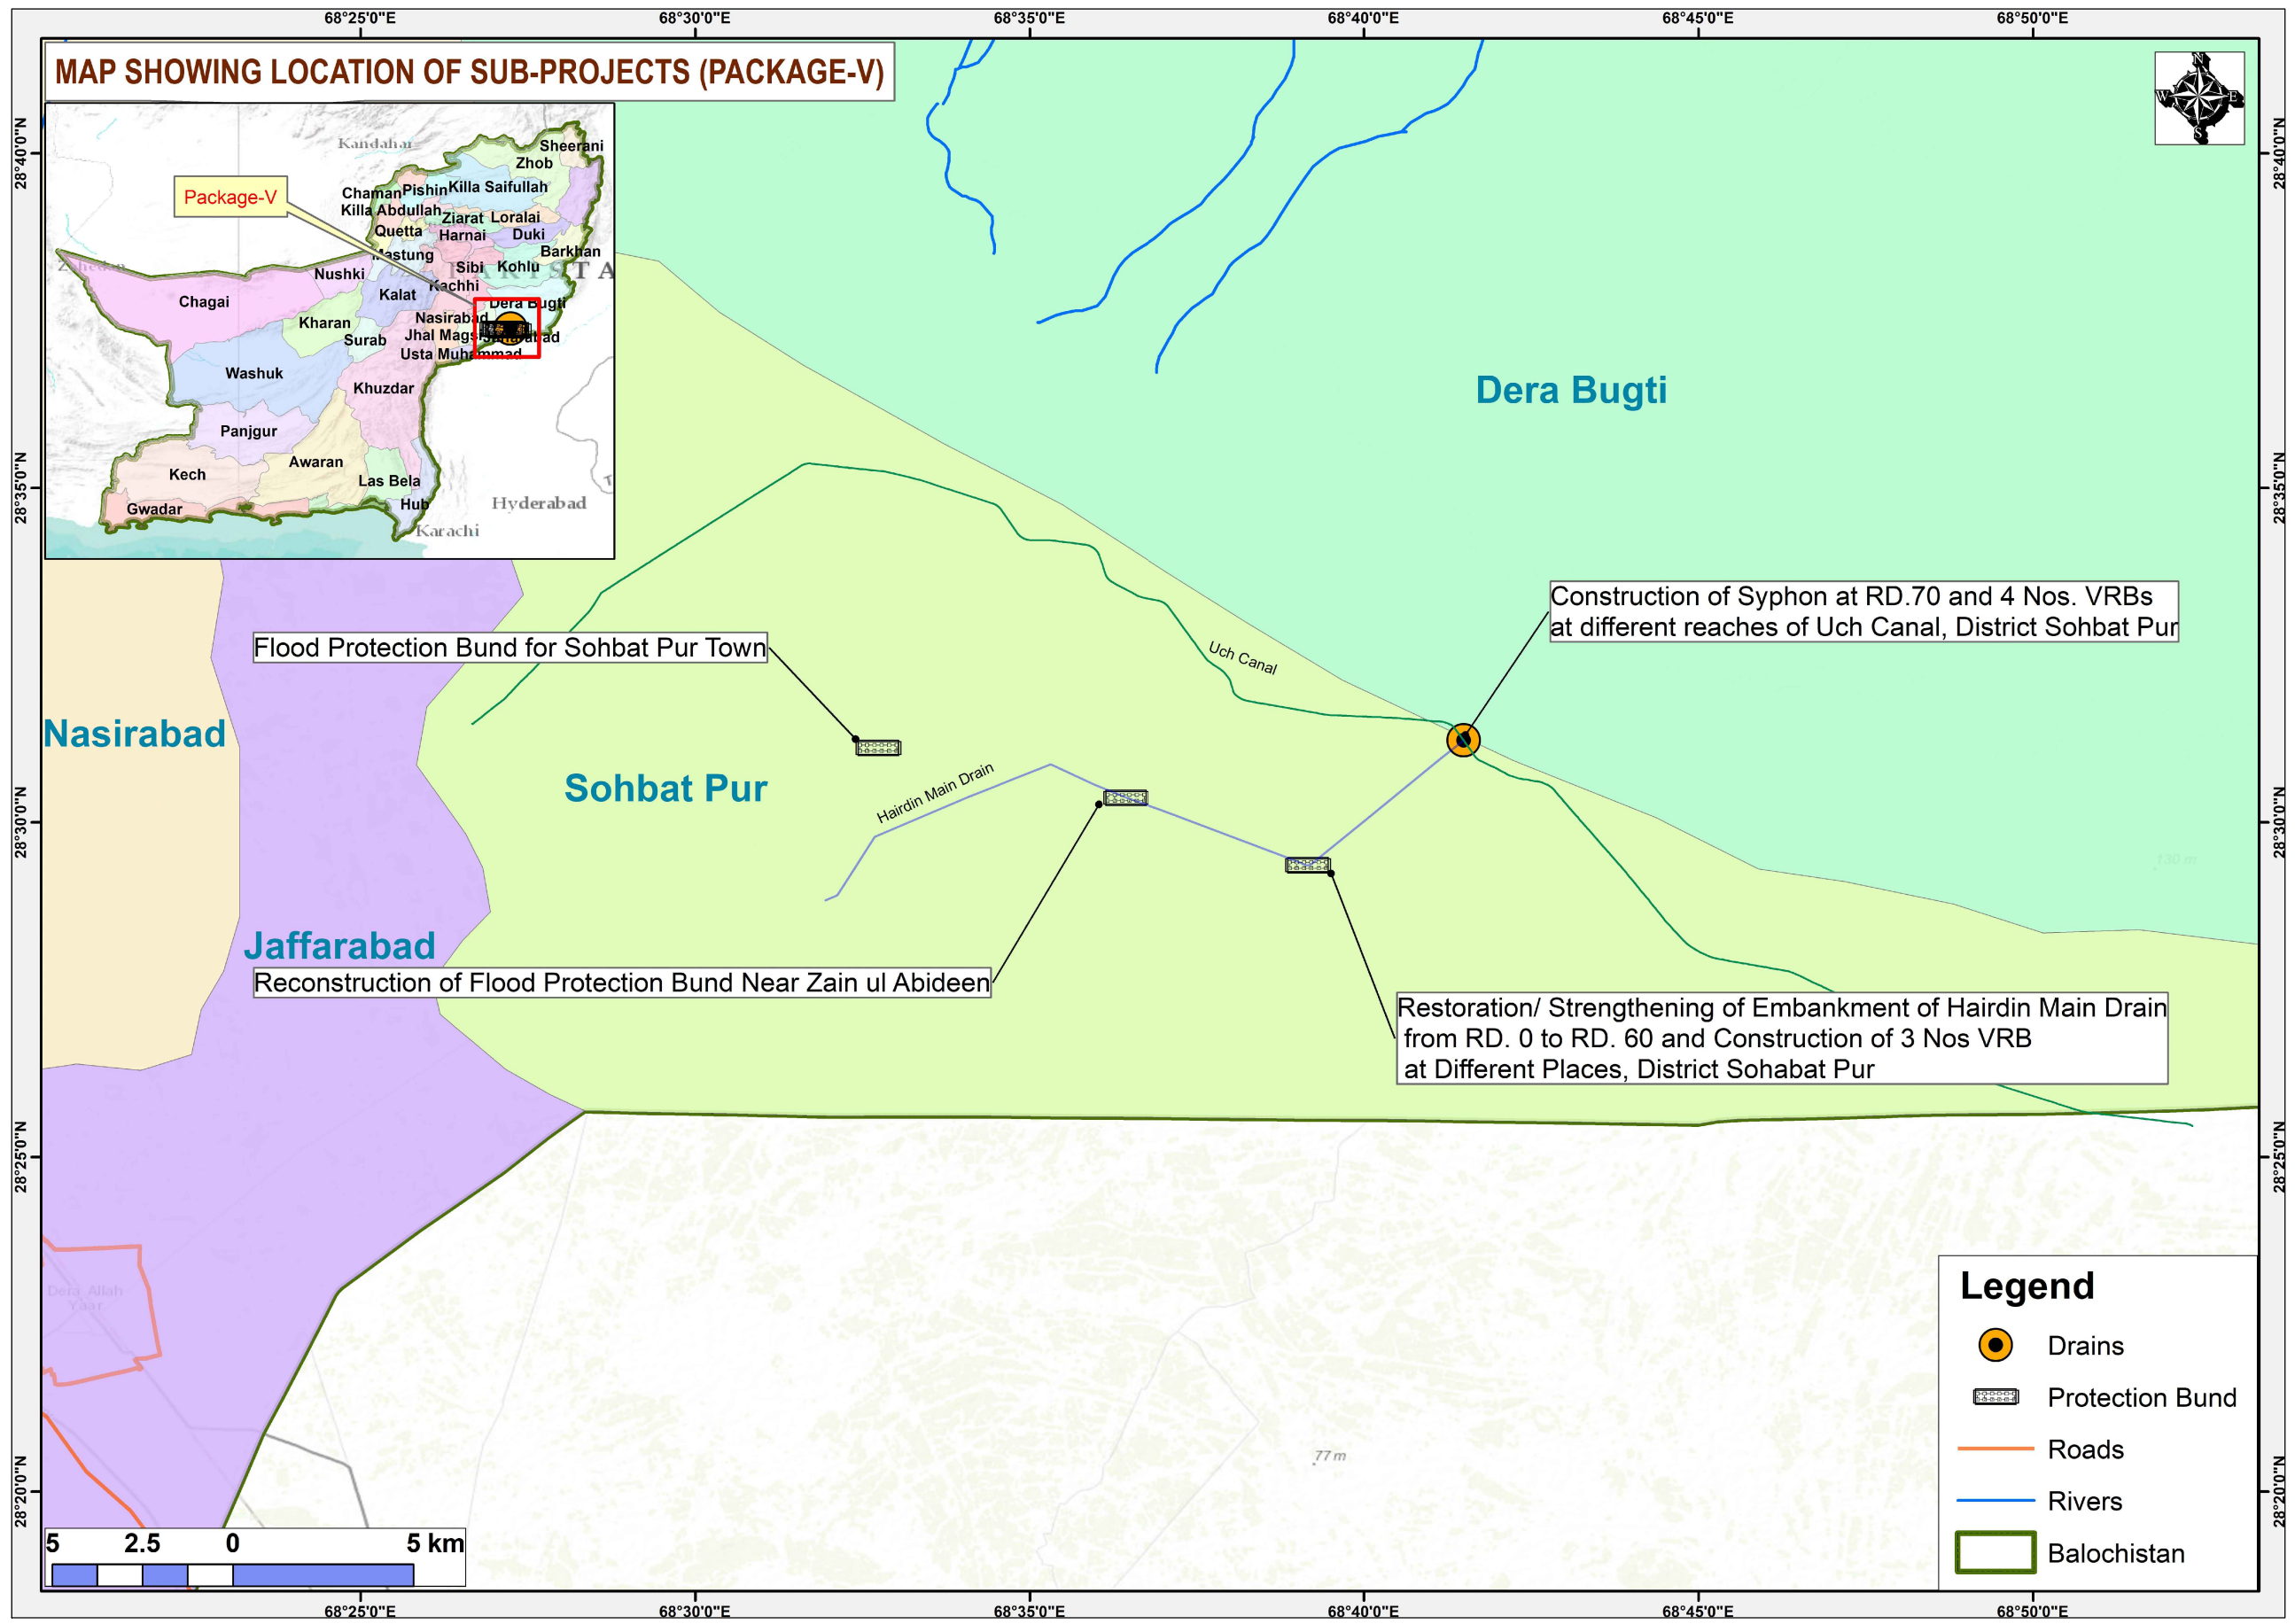


TENDER DRAWINGS


CLIENT:	CONSULTANTS:	PROJECT TITLE:	SCHEME NAME:	DRAWING TITLE:-	NOTES:	DRAWN BY: FAISAL / USAMA	DESIGNED BY: KAMRAN BABAR
 IRRIGATION DEPARTMENT GOVERNMENT OF BALOCHISTAN	 CAMEOS CONSULTANTS CONSULTING ENGINEERS ARCHITECTS & PLANNERS. PLOT NO.07 PARIS ARCADE STREET, NO. 36 E-11/3 MARKAZ ISLAMABAD. H. NO.38 CHAMAN HOUSING AIRPORT ROAD QUETTA.	INTEGRATED FLOOD RESILIENCE AND ADAPTATION PROJECT	CONSTRUCTION OF 2 NOS VRBS AT DIFFERENT REACHES OF UCH CANAL DISTRICT SOHBAT PUR	LOCATION AREA MAP	ALL LEVELS AND DIMENSIONS ARE IN METERS UNLESS INDICATED OTHERWISE.	CHECKED BY: ZIA-UL-HAQ	SCALE: AS SHOWN
						FILE PATH: G/ /IFRAP	DATE: AUG / 2025
						DRAWING NO: IFRAP-P05/UCH-01	SHEET:- 01 OF 01

**SITE GEOLOGICAL MAP - CONSTRUCTION OF SYPHON AT RD.70 AND 4NOS. VRB
AT DIFFERENT REACHES OF UCH CANAL, DISTRICT SOHBATPUR**

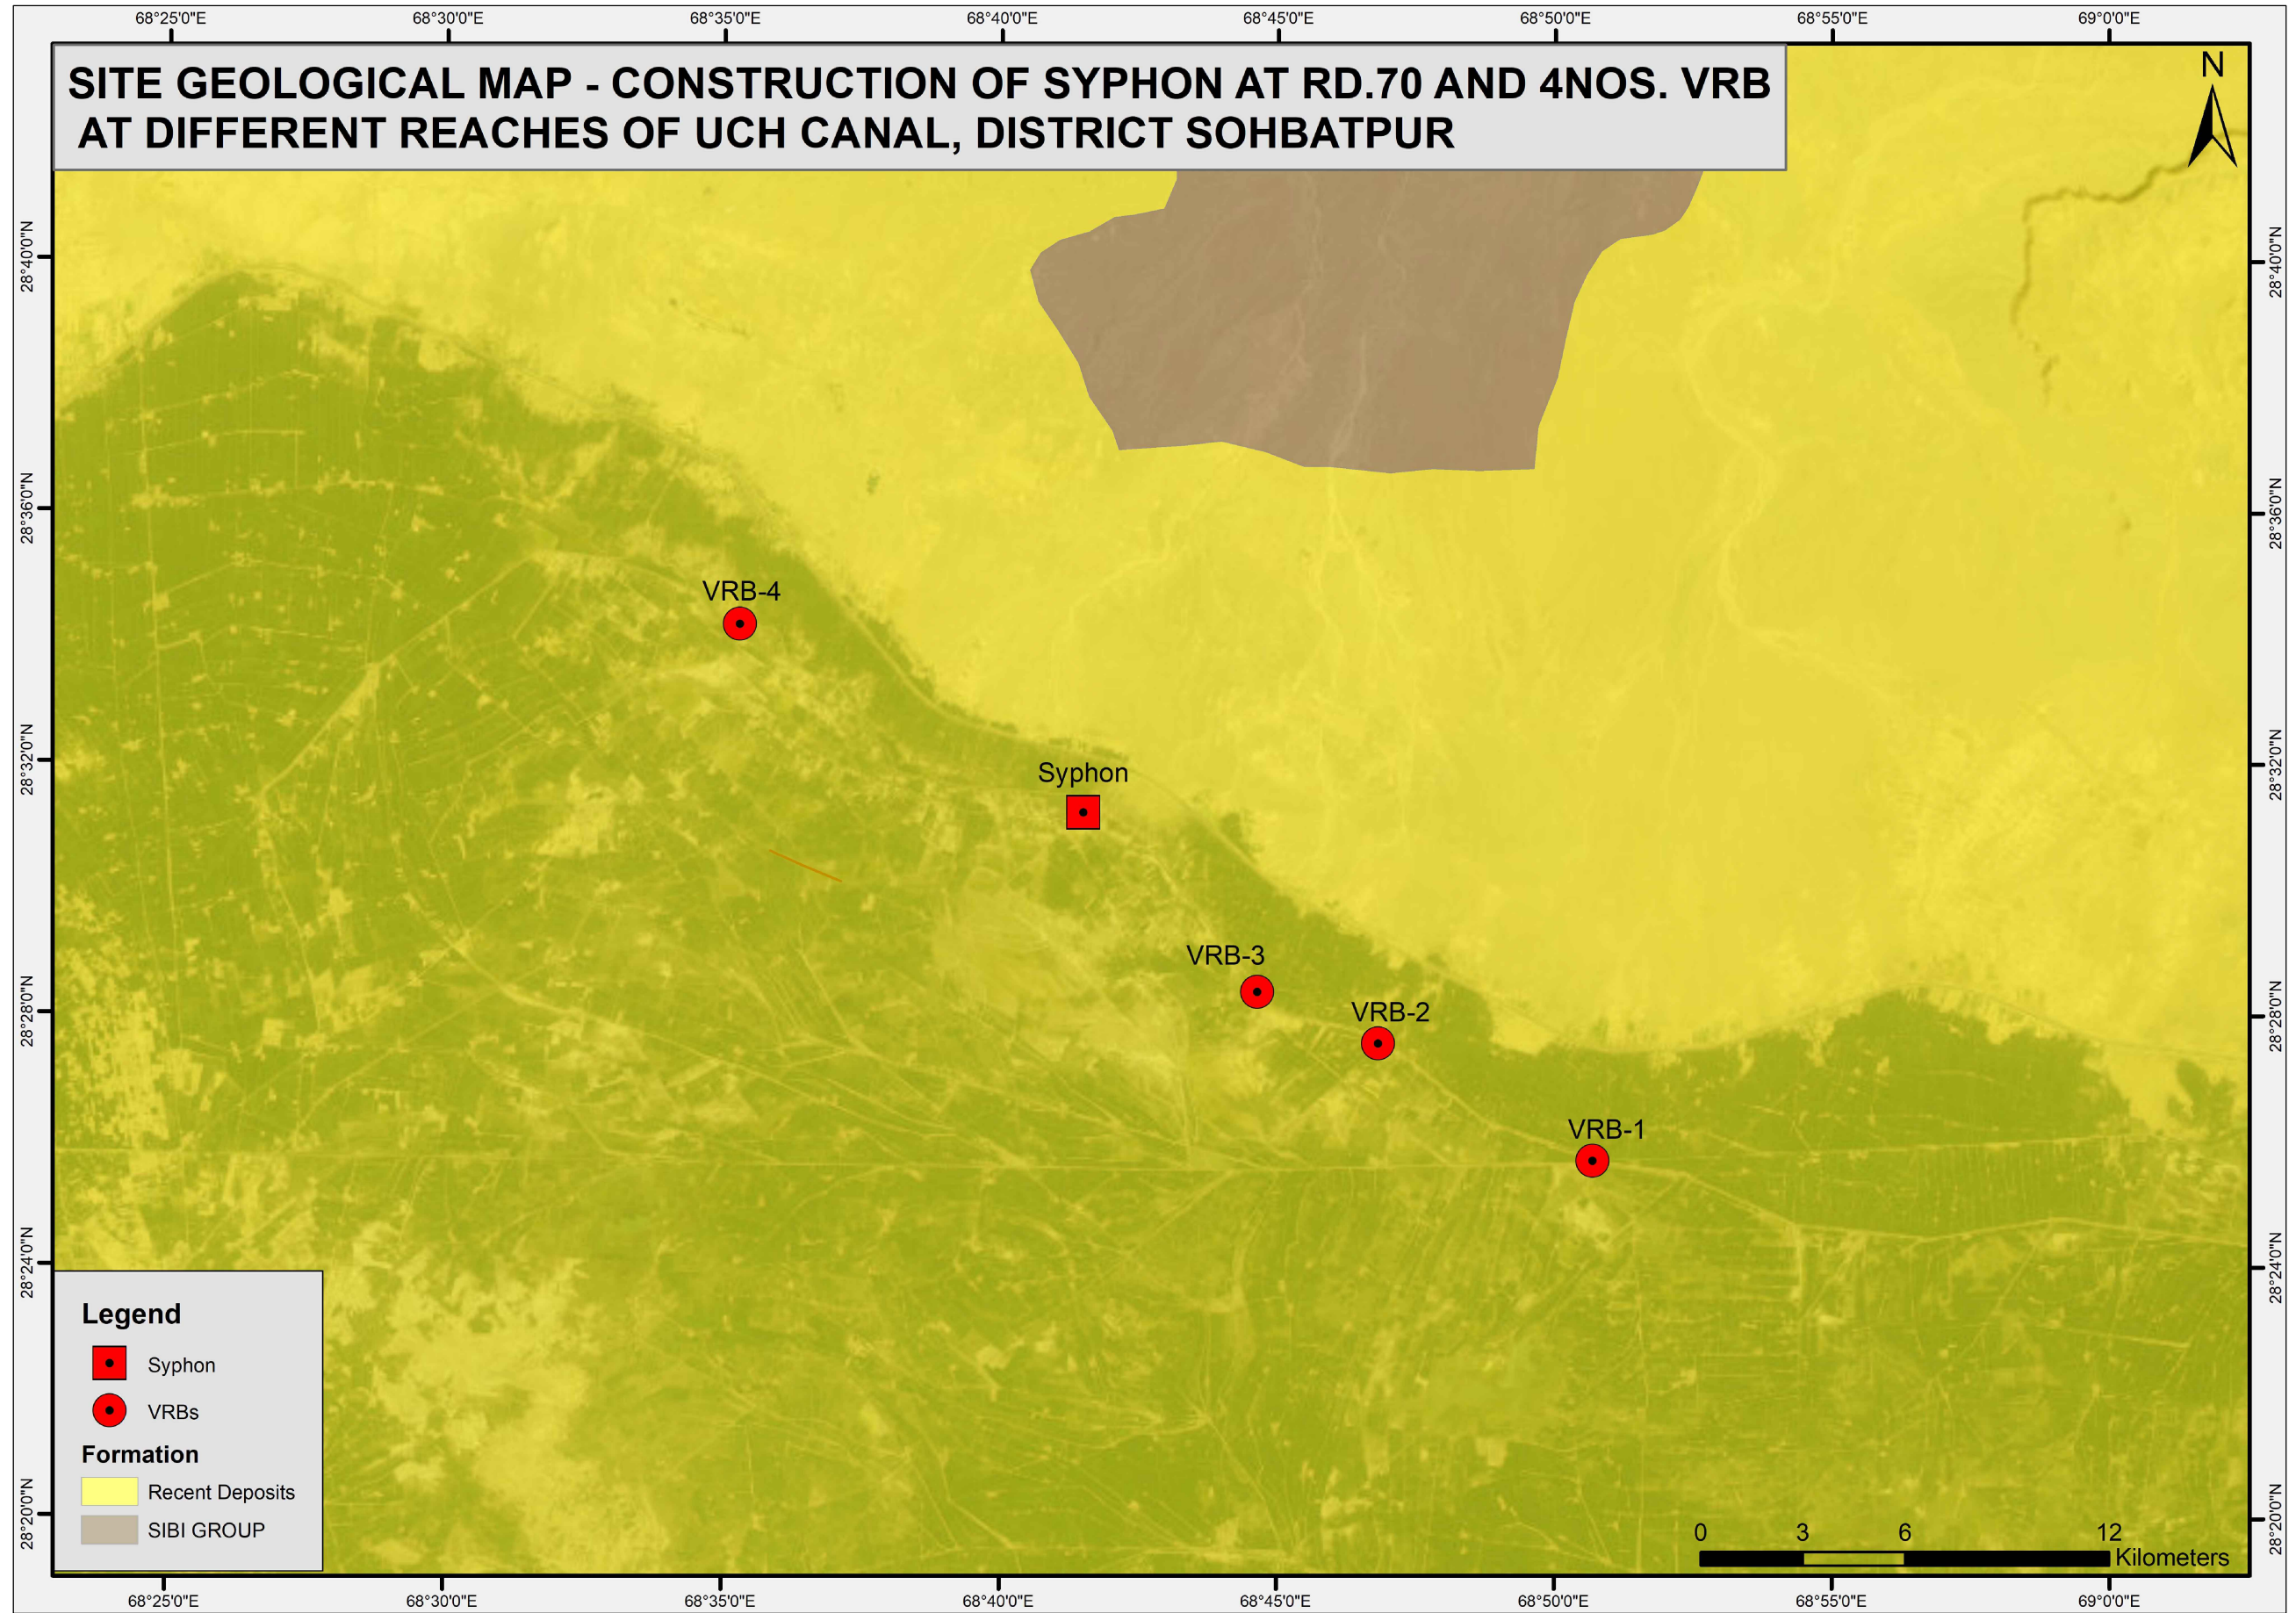

TENDER DRAWINGS

 
CLIENT:  IRRIGATION DEPARTMENT GOVERNMENT OF BALOCHISTAN	CONSULTANTS:  CAMEOS CONSULTANTS CONSULTING ENGINEERS ARCHITECTS & PLANNERS. PLOT NO.07 PARIS ARCADE STREET, NO. 36 E-11/3 MARKAZ ISLAMABAD. H. NO.38 CHAMAN HOUSING AIRPORT ROAD QUETTA.	PROJECT TITLE: INTEGRATED FLOOD RESILIENCE AND ADAPTATION PROJECT	SCHEME NAME: CONSTRUCTION OF 2 NOS VRBS AT DIFFERENT REACHES OF UCH CANAL DISTRICT SOHBAT PUR	DRAWING TITLE:- SITE GEOLOGICAL MAP	NOTES: ALL LEVELS AND DIMENSIONS ARE IN METERS UNLESS INDICATED OTHERWISE.	DRAWN BY: FAISAL / USAMA CHECKED BY: ZIA-UL-HAQ FILE PATH: G:/IFRAP DRAWING NO: IFRAP-P05/UCH-02	DESIGNED BY: KAMRAN BABAR SCALE: AS SHOWN DATE: AUG / 2025 SHEET:- 01 OF 01
--	--	--	--	--	--	---	--

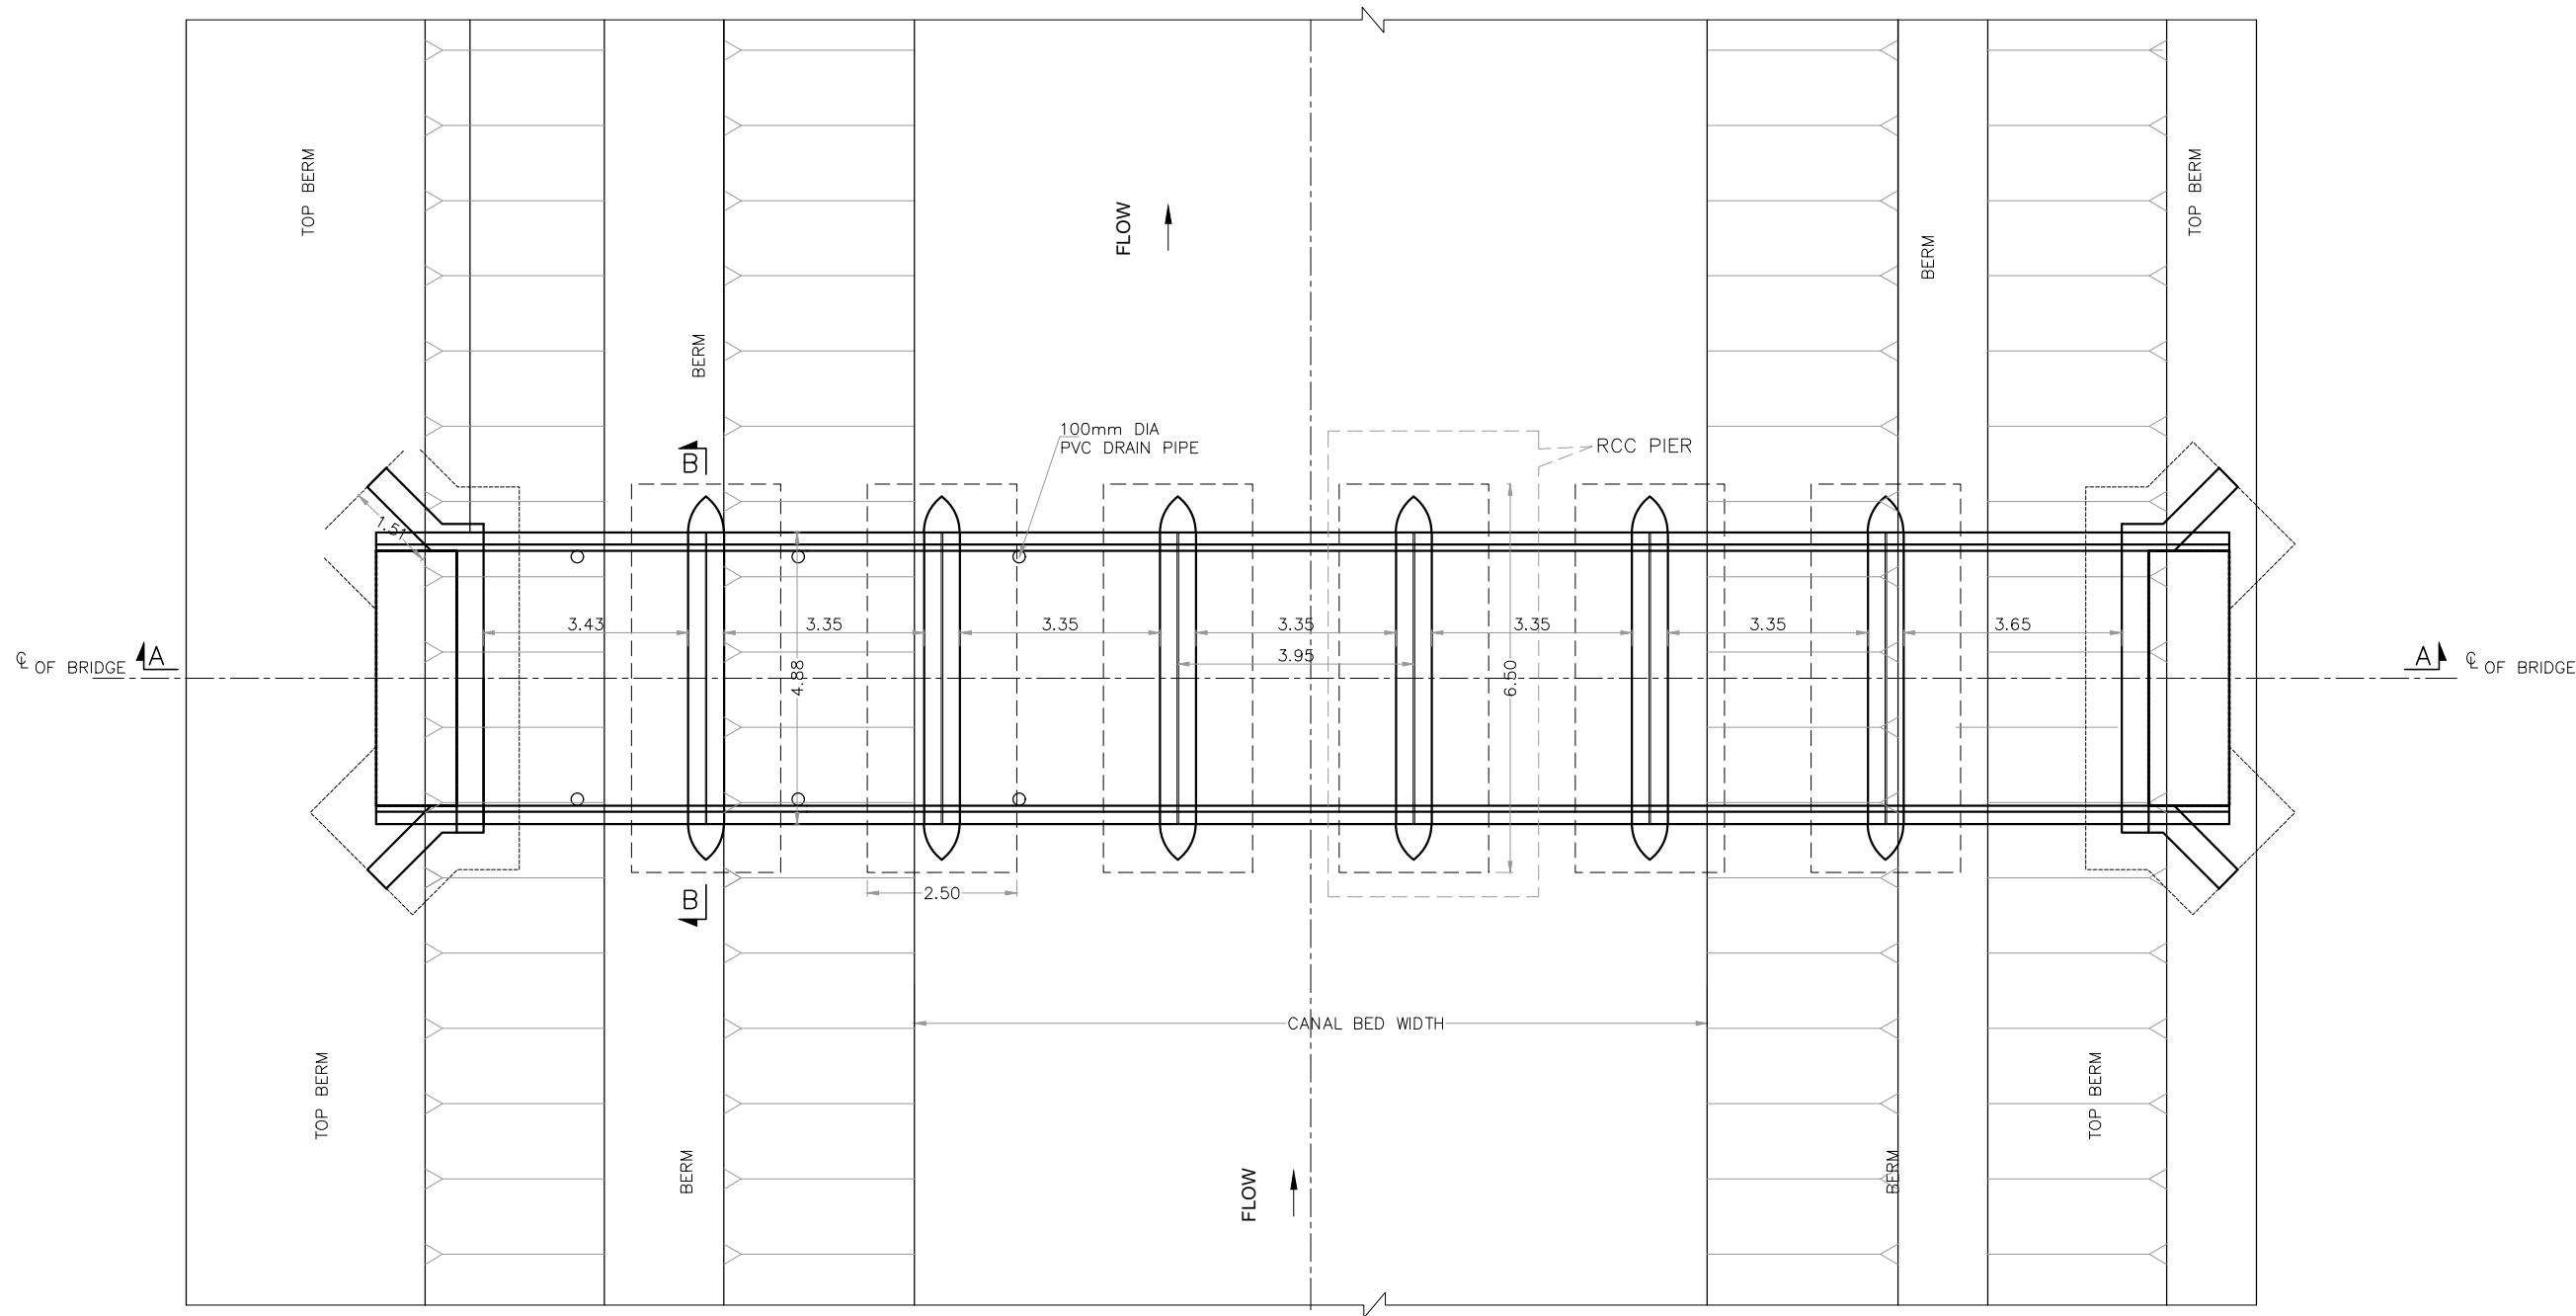


PLAN OF ROAD BRIDGE AT RD 2+813 & 10+083

TENDER DRAWINGS

CLIENT:  IRRIGATION DEPARTMENT GOVERNMENT OF BALOCHISTAN	CONSULTANTS:  CAMEOS CONSULTANTS CONSULTING ENGINEERS ARCHITECTS & PLANNERS. PLOT NO.07 PARIS ARCADE STREET, NO. 36 E-11/3 MARKAZ ISLAMABAD. H. NO.38 CHAMAN HOUSING AIRPORT ROAD QUETTA.	PROJECT TITLE: INTEGRATED FLOOD RESILIENCE AND ADAPTATION PROJECT	SCHEME NAME: CONSTRUCTION OF 2 NOS VRBS AT DIFFERENT REACHES OF UCH CANAL DISTRICT SOHBAT PUR	DRAWING TITLE:- PLAN OF ROAD BRIDGE	NOTES: ALL LEVELS AND DIMENSIONS ARE IN METERS UNLESS INDICATED OTHERWISE.	DRAWN BY: FAISAL / USAMA CHECKED BY: ZIA-UL-HAQ FILE PATH: G:/IFRAP DRAWING NO: IFRAP-P05/UCH-03	DESIGNED BY: KAMRAN BABAR SCALE: 1:125 DATE: AUG / 2025 SHEET:- 01 OF 01
--	--	--	--	--	--	---	---

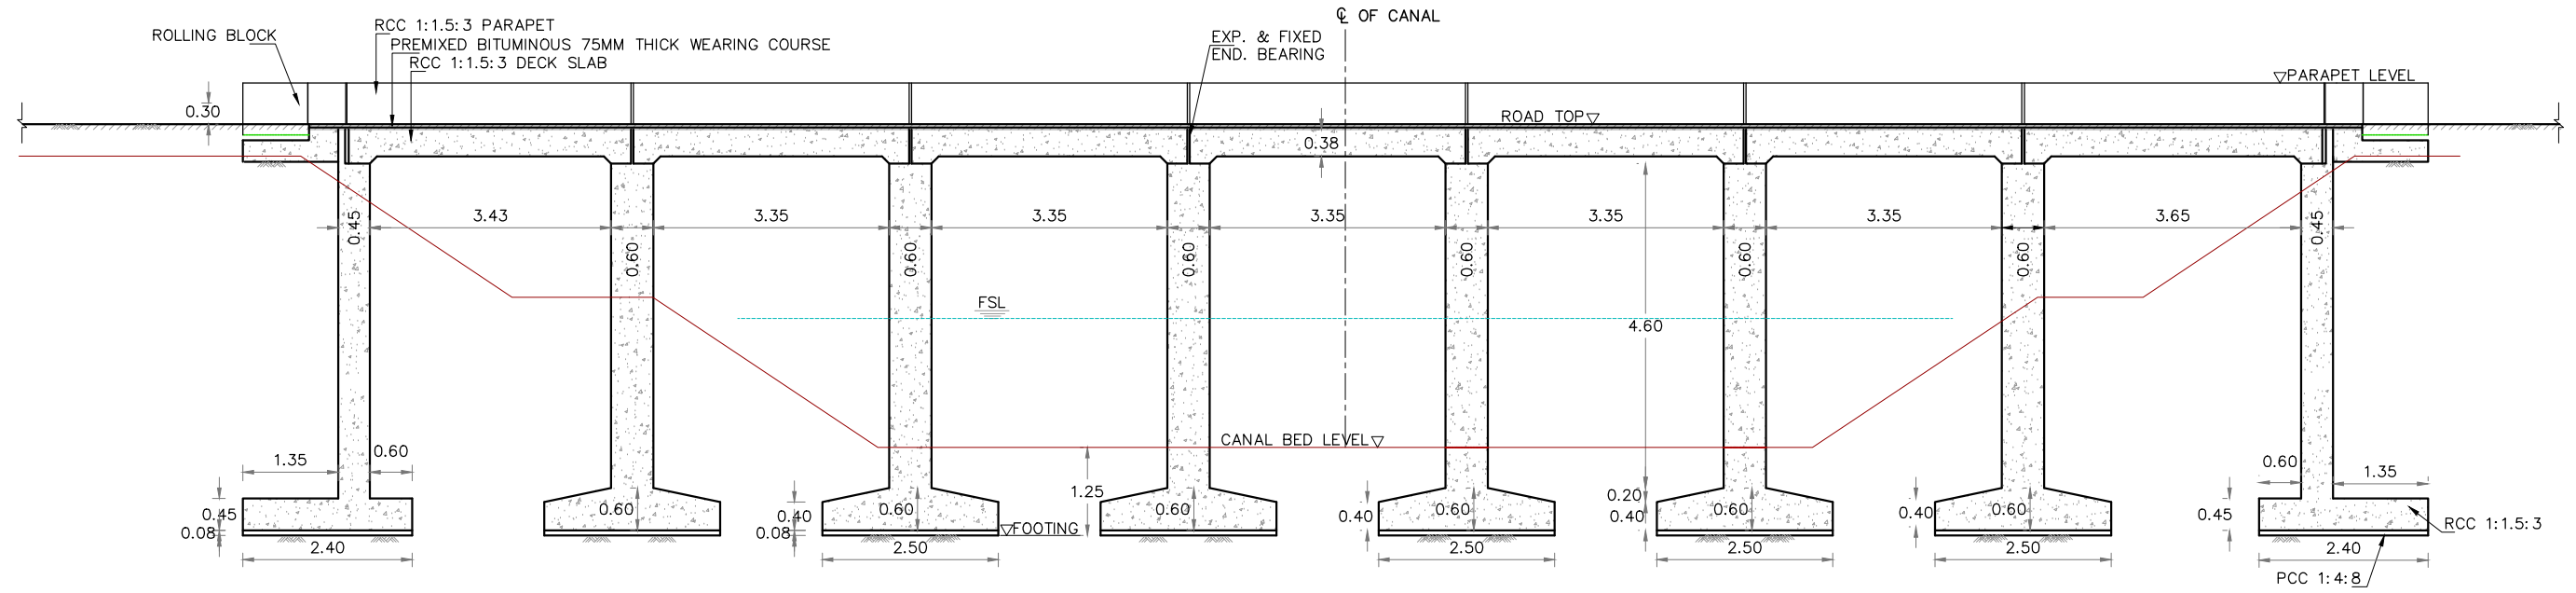

SECTION A-A
SCALE 1:100

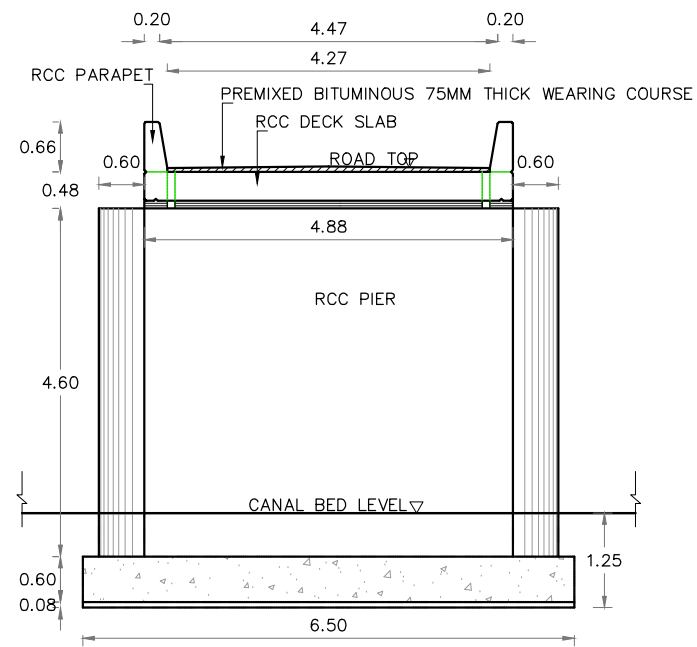


SECTION B-B
SCALE 1:100

TENDER DRAWINGS

CLIENT:  IRRIGATION DEPARTMENT GOVERNMENT OF BALOCHISTAN	CONSULTANTS:  CAMEOS CONSULTANTS CONSULTING ENGINEERS ARCHITECTS & PLANNERS. PLOT NO.07 PARIS ARCADE STREET, NO. 36 E-11/3 MARKAZ ISLAMABAD. H. NO.38 CHAMAN HOUSING AIRPORT ROAD QUETTA.	PROJECT TITLE: INTEGRATED FLOOD RESILIENCE AND ADAPTATION PROJECT	SCHEME NAME: CONSTRUCTION OF 2 NOS VRBS AT DIFFERENT REACHES OF UCH CANAL DISTRICT SOHBAT PUR	DRAWING TITLE:- SECTION A-A, B-B, OF RCC PIER OF ROAD BRIDGE	NOTES: ALL LEVELS AND DIMENSIONS ARE IN METERS UNLESS INDICATED OTHERWISE.	DRAWN BY: FAISAL / USAMA CHECKED BY: ZIA-UL-HAQ FILE PATH: G/ IFRAP DRAWING NO: IFRAP-P05/UCH-04	DESIGNED BY: KAMRAN BABAR SCALE: AS SHOWN DATE: AUG / 2025 SHEET:- 01 OF 01
---	---	--	--	---	--	--	---

RESTORATION / STRENGTHENING OF EMBANKMENT OF HAIRDIN MAIN DRAIN		
DRAWING INDEX		
S.No.	Drawing No.	Description
GENERAL		
01	IFRAP-P05/HDM-01	MAP OF HAIRDIN DRAINAGE SYSTEM IN NASIRABAD DIVISION
02	IFRAP-P05/HDM-02	PROJECT LOCATION AREA MAP
03	IFRAP-P05/HDM-03	CATCHMENT AREA MAP
GEOLOGY		
04	IFRAP-P05/HDM-04	SITE GEOLOGICAL MAP
HAIRDIN MAIN DRAIN		
05	IFRAP-P05/HMD-00	LAYOUT PLAN OF HAIRDIN MAIN DRAIN
06	IFRAP-P05/HMD-01	PLAN AND PROFILE OF HAIRDIN MAIN DRAIN SHEET (01 OF 20)
07	IFRAP-P05/HMD-02	PLAN AND PROFILE OF HAIRDIN MAIN DRAIN SHEET (02 OF 20)
08	IFRAP-P05/HMD-03	PLAN AND PROFILE OF HAIRDIN MAIN DRAIN SHEET (03 OF 20)
09	IFRAP-P05/HMD-04	PLAN AND PROFILE OF HAIRDIN MAIN DRAIN SHEET (04 OF 20)
10	IFRAP-P05/HMD-05	PLAN AND PROFILE OF HAIRDIN MAIN DRAIN SHEET (05 OF 20)
11	IFRAP-P05/HMD-06	PLAN AND PROFILE OF HAIRDIN MAIN DRAIN SHEET (06 OF 20)
12	IFRAP-P05/HMD-07	TYPICAL CROSS SECTION OF HAIRDIN MAIN DRAIN
13	IFRAP-P05/HMD-08	CROSS SECTIONS OF HAIRDAIN DRAIN AT RD (0+000 TO 0+300)
14	IFRAP-P05/HMD-09	CROSS SECTIONS OF HAIRDAIN DRAIN AT RD (0+400 TO 0+700)
15	IFRAP-P05/HMD-10	CROSS SECTIONS OF HAIRDAIN DRAIN AT RD (0+800 TO 1+100)
16	IFRAP-P05/HMD-11	CROSS SECTIONS OF HAIRDAIN DRAIN AT RD (1+200 TO 1+500)
17	IFRAP-P05/HMD-12	CROSS SECTIONS OF HAIRDAIN DRAIN AT RD (1+600 TO 1+900)
18	IFRAP-P05/HMD-13	CROSS SECTIONS OF HAIRDAIN DRAIN AT RD (2+000 TO 2+300)
19	IFRAP-P05/HMD-14	CROSS SECTIONS OF HAIRDAIN DRAIN AT RD (2+400 TO 2+700)
20	IFRAP-P05/HMD-15	CROSS SECTIONS OF HAIRDAIN DRAIN AT RD (2+800 TO 3+100)
21	IFRAP-P05/HMD-16	CROSS SECTIONS OF HAIRDAIN DRAIN AT RD (3+200 TO 3+500)
22	IFRAP-P05/HMD-17	CROSS SECTIONS OF HAIRDAIN DRAIN AT RD (3+600 TO 3+900)
23	IFRAP-P05/HMD-18	CROSS SECTIONS OF HAIRDAIN DRAIN AT RD (4+000 TO 4+300)
24	IFRAP-P05/HMD-19	CROSS SECTIONS OF HAIRDAIN DRAIN AT RD (4+400 TO 4+700)
25	IFRAP-P05/HMD-20	CROSS SECTIONS OF HAIRDAIN DRAIN AT RD (4+800 TO 4+850)
STRUCTURE		
26	IFRAP-P05/HMD-21	TYPICAL PLAN AND SECTION A-A OF CULVERT (3-CELL)

ABBREVIATIONS	
C NO	CURVE NUMBER
PE	POINT OF ENTRY (CHAINAGE OF START OF CURVE)
E	EASTING COORDINATE OF CURVE POINT
N	NORTHING COORDINATE OF CURVE POINT
PC	POINT OF CURVATURE (START OF CURVE WHERE STRAIGHT ALIGNMENT END) IT IS ALSO KNOWN AS BC BEGINNING OF CURVE
PT	PT (POINT OF TANGENCY) END OF CURVE WHERE THE CURVE ENDS AND STRAIGHT PORTION START AGAIN IT IS ALSO KNOWN AS EC END OF CURVE
DA	DEFLECTION ANGLE (INITIAL DEFLECTION FROM TANGENT)
DC	DEFLECTION CHANGE (INCREMENTAL DEFLECTION, OFTEN PER CHORD)
T	TANGENT LENGTH DISTANCE FROM PI (POINT OF INTERSECTION) TO PC OR PT
R	RADIUS RADIUS OF THE CIRCULAR CURVE
L	LENGTH OF CURVE ARC LENGTH OF THE CIRCULAR CURVE
C	LONG CHORD LENGTH STRAIGHT-LINE DISTANCE FROM PC TO PT
E	EXTERNAL DISTANCE DISTANCE FROM PI TO MID-POINT OF CURVE
Δ (Delta)	CENTRAL / INTERSECTION ANGLE TOTAL ANGLE SUBTENDED BY THE CURVE AT THE CENTER
	RELATIONSHIP (FOR UNDERSTANDING) $L = (\pi \times R \times \Delta) / 180$ $T = R \times \tan(\Delta / 2)$ $E = R [\sec(\Delta/2) - 1]$ $C = 2R \sin(\Delta/2)$

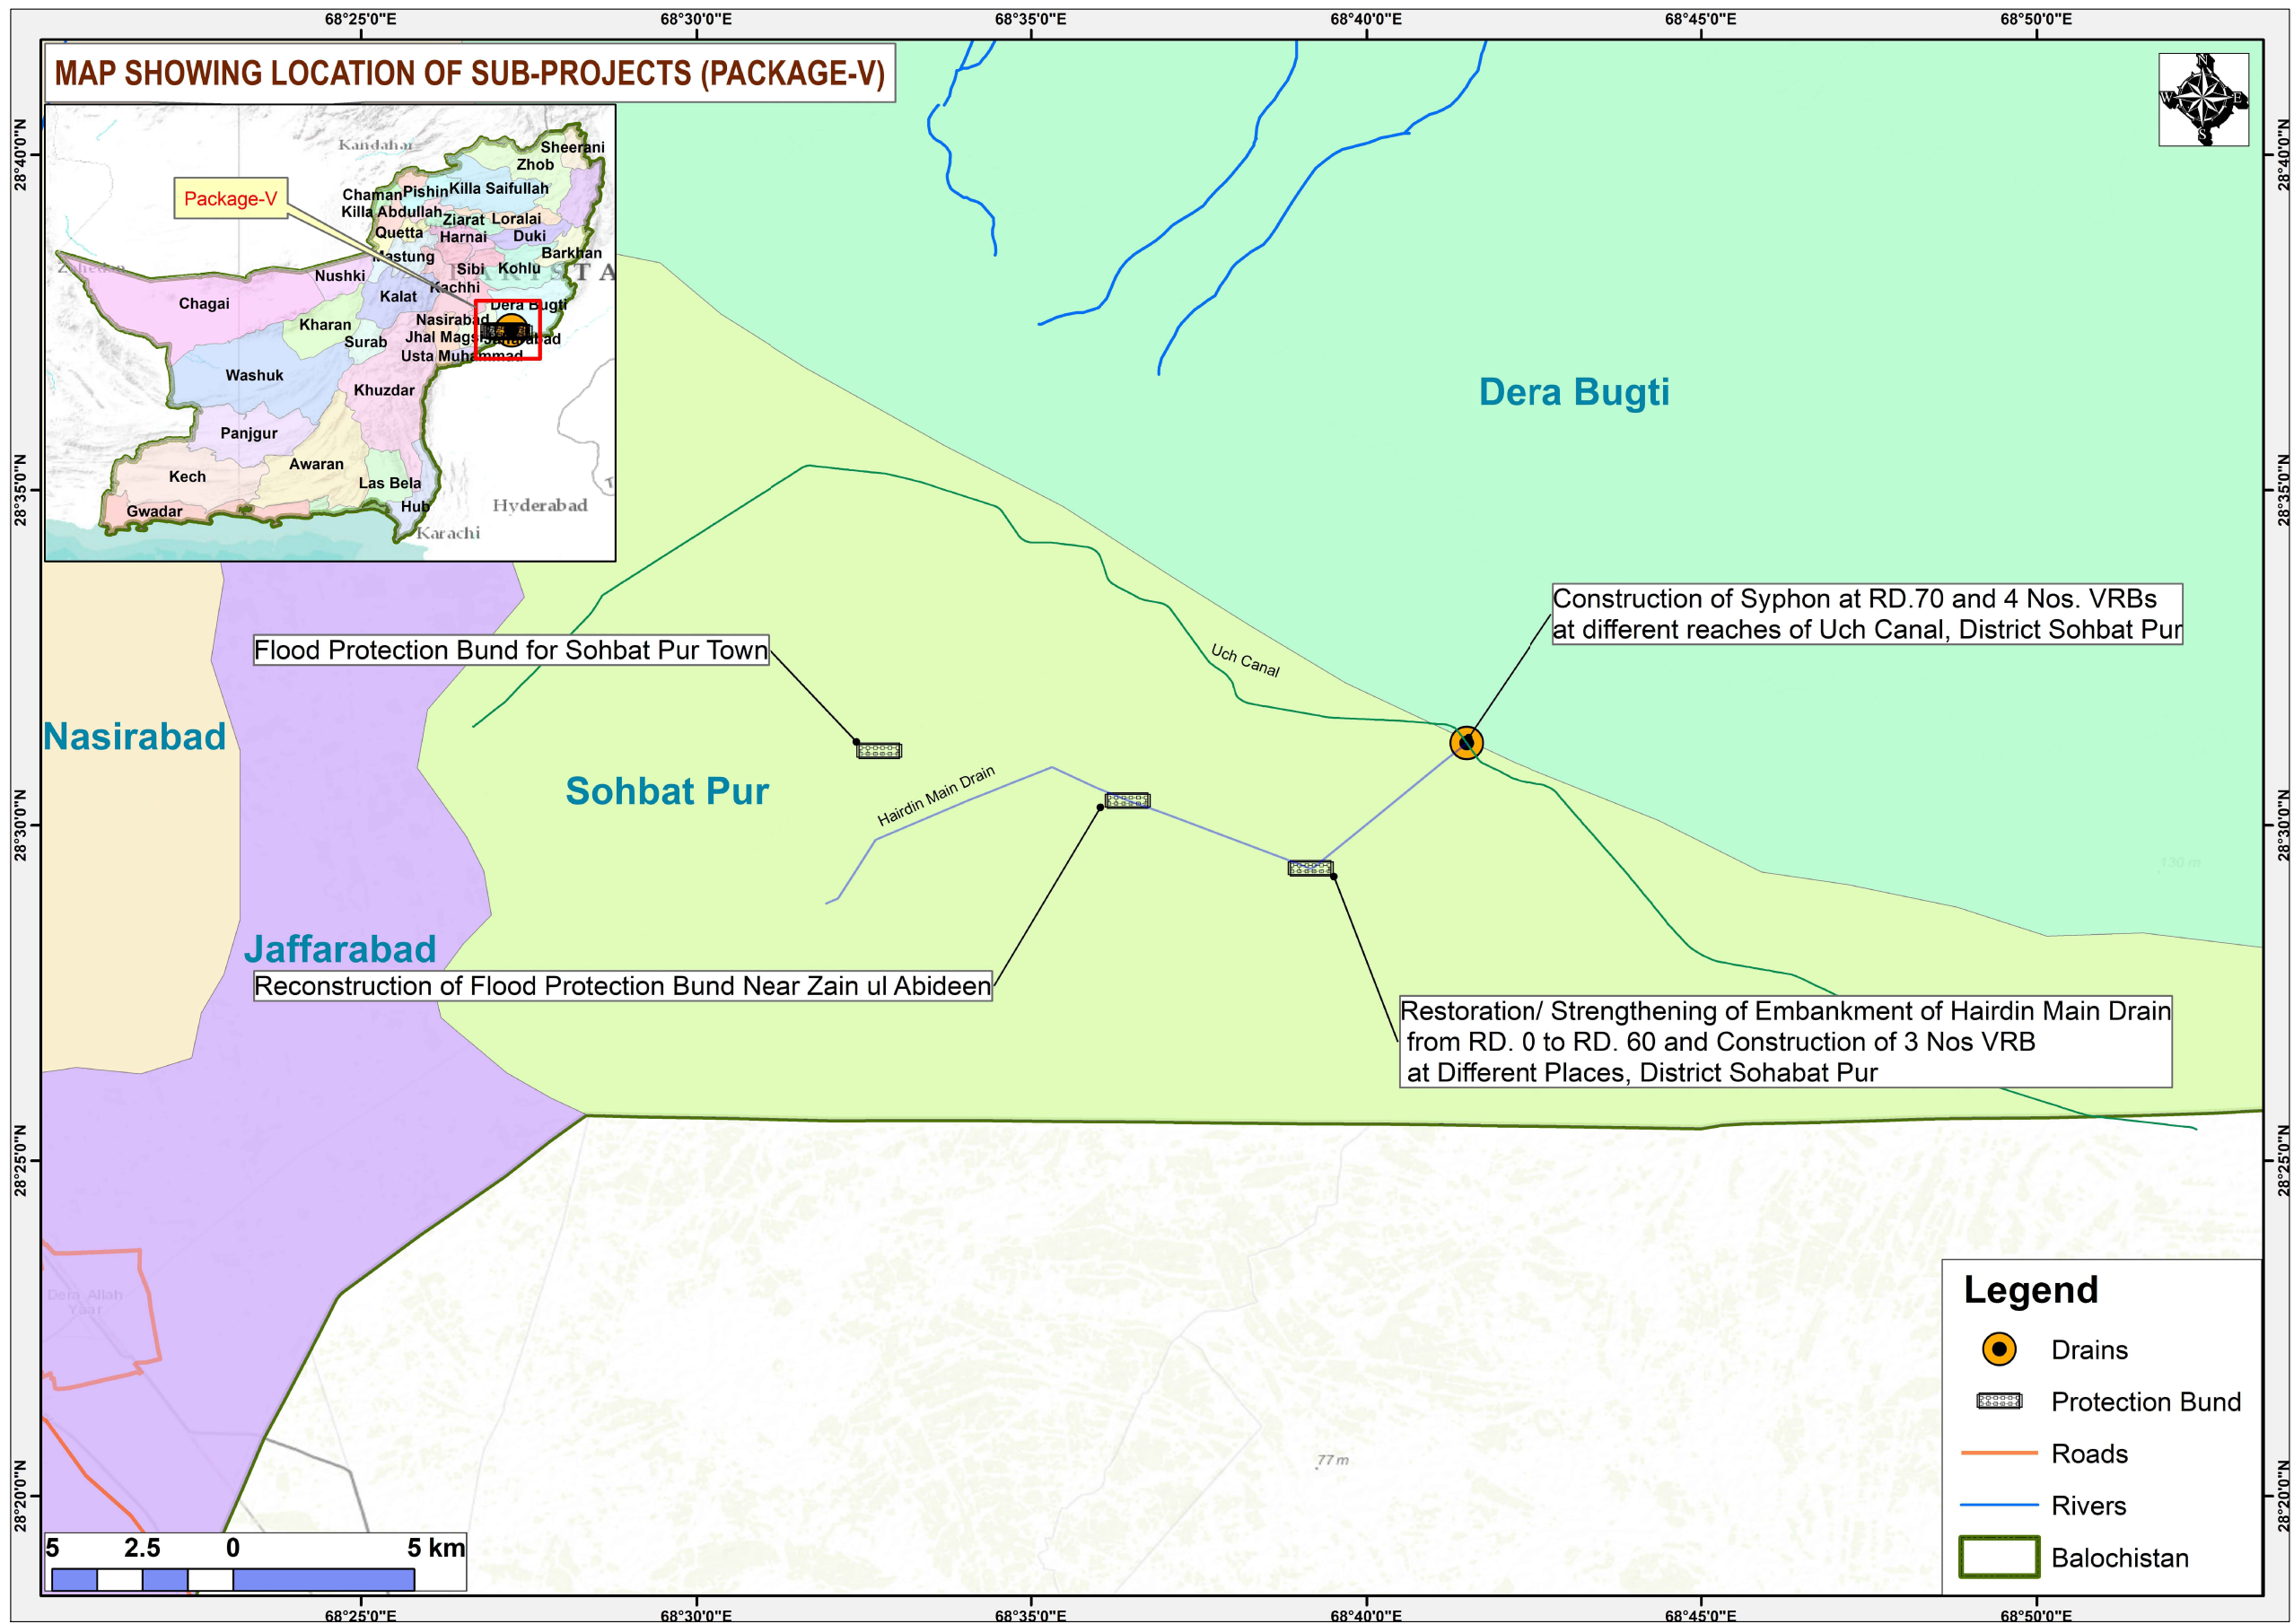

TENDER DRAWINGS

CLIENT:



IRRIGATION DEPARTMENT
GOVERNMENT OF
BALOCHISTAN

CONSULTANTS:

CAMEOS
CONSULTANTS
CONSULTING ENGINEERS ARCHITECTS & PLANNERS.
PLOT NO.07 PARIS ARCADE STREET, NO. 36 E-11/3 MARKAZ ISLAMABAD.
H. NO.38 CHAMAN HOUSING AIRPORT ROAD QUETTA.

PROJECT TITLE:

**INTEGRATED FLOOD RESILIENCE AND
ADAPTATION PROJECT**

SCHEME NAME:

**RESTORATION / STRENGTHENING OF
EMBANKMENT OF HAIRDIN MAIN DRAIN
FROM RD.0 TO RD.62 AND CONSTRUCTION
OF 3 NOS VRB AT DIFFERENT PLACES
DISTRICT SOHBAT PUR**

DRAWING TITLE:-

PROJECT LOCATION AREA MAP

NOTES:

ALL LEVELS AND DIMENSIONS ARE
IN METERS UNLESS INDICATED
OTHERWISE.

DRAWN BY: FAISAL / USAMA

DESIGNED BY: KAMRAN BABAR

CHECKED BY: ZIA-UL-HAQ


SCALE: N:T:S

FILE PATH: G:/IFRAP

DATE: AUG / 2025


DRAWING NO: IFRAP-P05/HDM-02

SHEET:- 02 OF 03

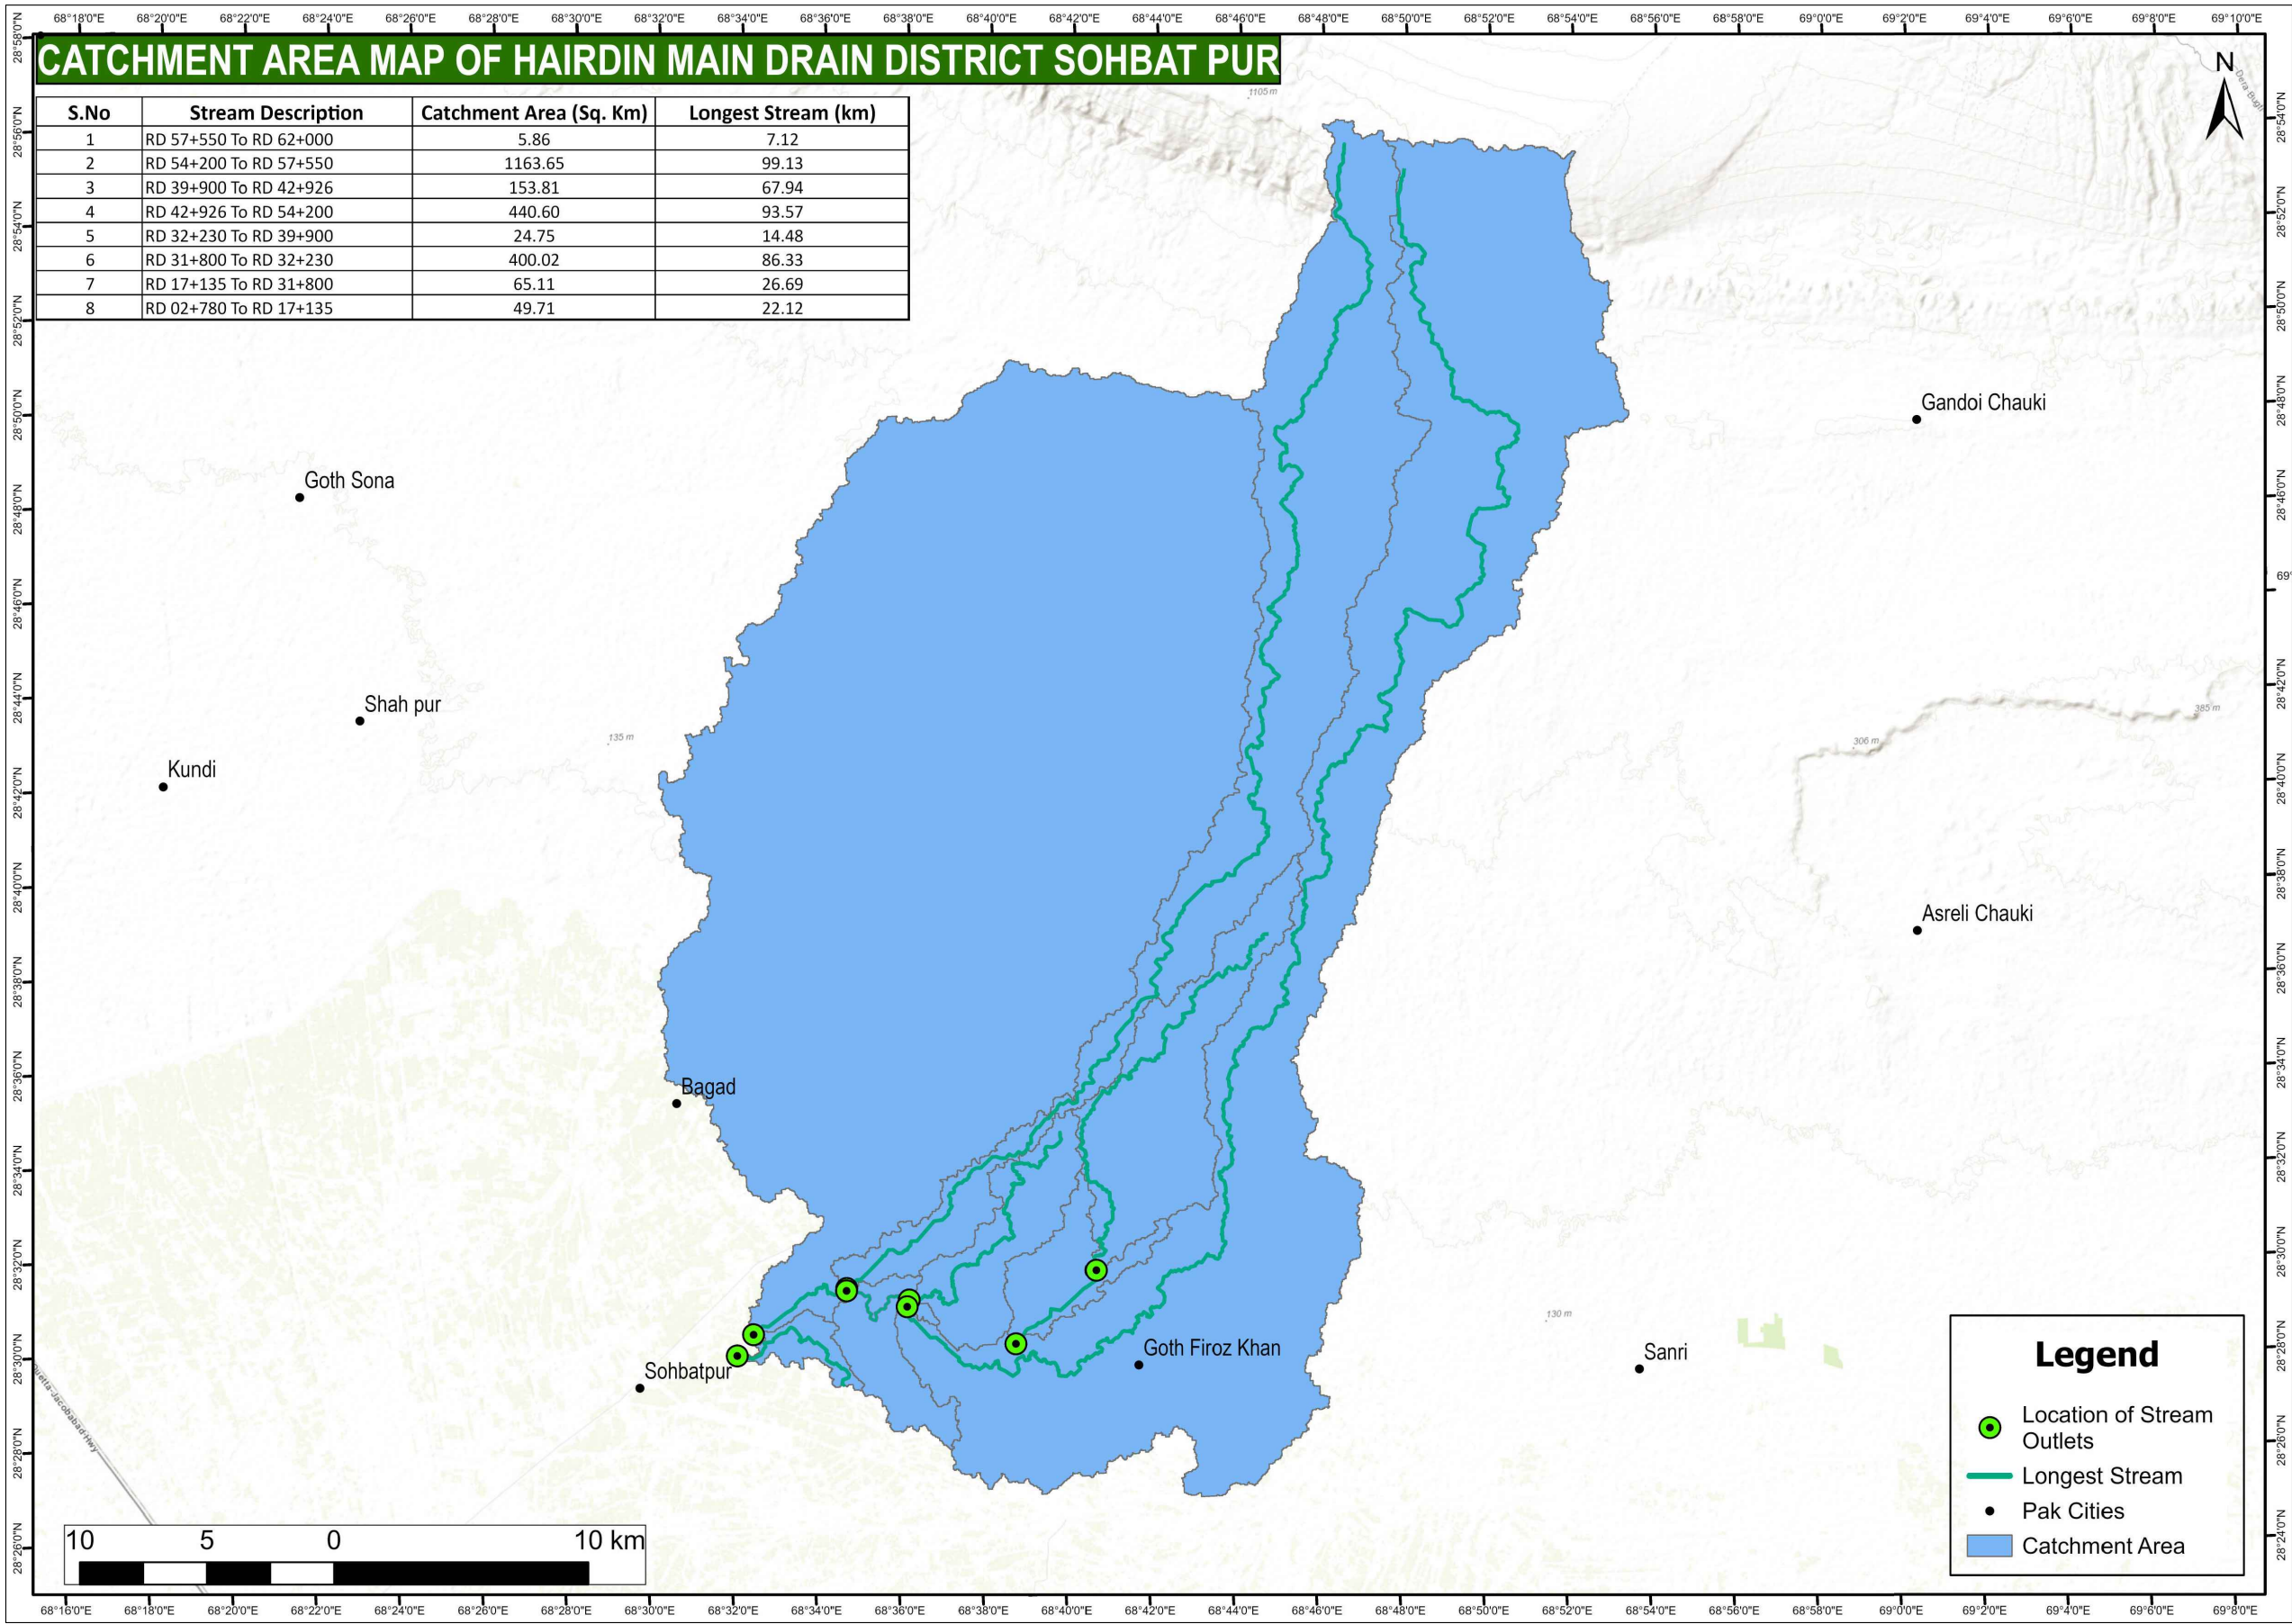


TENDER DRAWINGS

CLIENT:  IRRIGATION DEPARTMENT GOVERNMENT OF BALOCHISTAN	CONSULTANTS: CAMEOS CONSULTANTS CONSULTING ENGINEERS ARCHITECTS & PLANNERS. PLOT NO.07 PARIS ARCADE STREET, NO. 36 E-11/3 MARKAZ ISLAMABAD. H. NO.38 CHAMAN HOUSING AIRPORT ROAD QUETTA.	PROJECT TITLE: INTEGRATED FLOOD RESILIENCE AND ADAPTATION PROJECT	SCHEME NAME: RESTORATION / STRENGTHENING OF EMBANKMENT OF HAIRDIN MAIN DRAIN FROM RD.0 TO RD.62 AND CONSTRUCTION OF 3 NOS VRB AT DIFFERENT PLACES DISTRICT SOHAT PUR	DRAWING TITLE:- CATCHMENT AREA MAP	NOTES: ALL LEVELS AND DIMENSIONS ARE IN METERS UNLESS INDICATED OTHERWISE.	DRAWN BY: FAISAL / USAMA	DESIGNED BY: KAMRAN BABAR
						CHECKED BY: ZIA-UL-HAQ	SCALE: N:T:S
						FILE PATH: G:/IFRAP	DATE: AUG / 2025
						DRAWING NO: IFRAP-P05/HDM-03	SHEET:- 03 OF 03

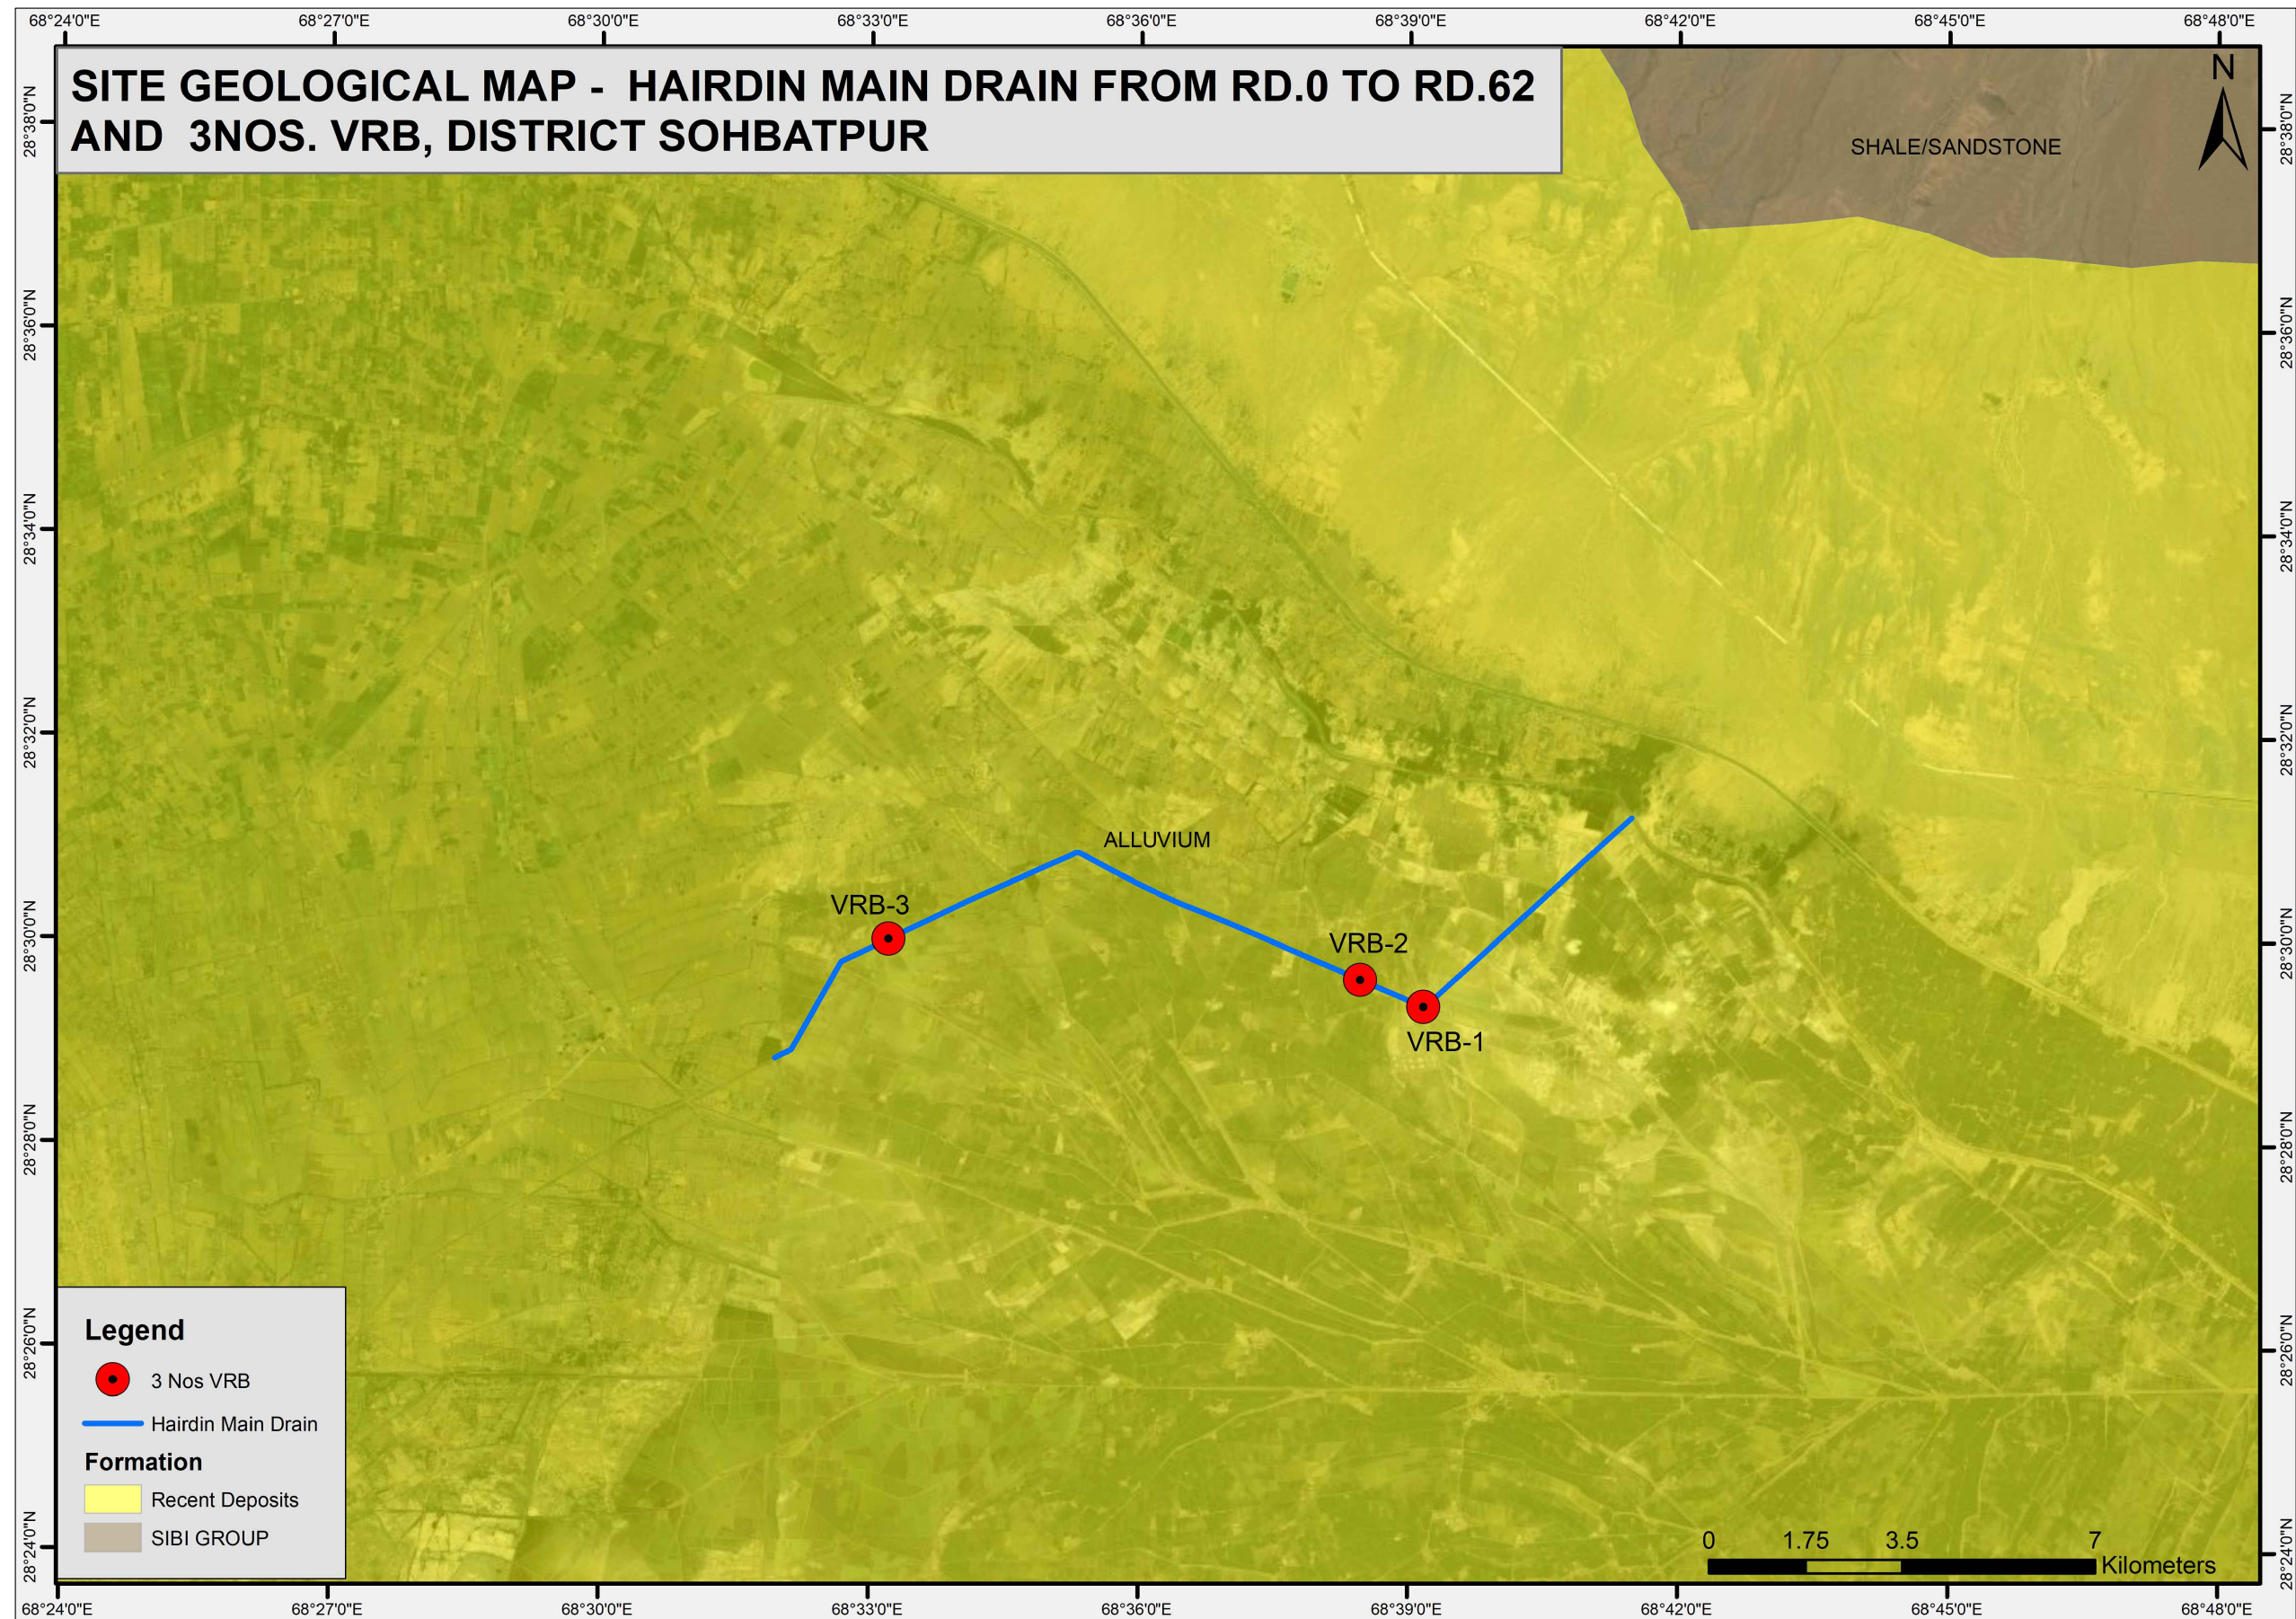


TENDER DRAWINGS


CLIENT:  IRRIGATION DEPARTMENT GOVERNMENT OF BALOCHISTAN	CONSULTANTS:  CAMEOS CONSULTANTS CONSULTING ENGINEERS ARCHITECTS & PLANNERS. PLOT NO.07 PARIS ARCADE STREET, NO. 36 E-11/3 MARKAZ ISLAMABAD. H. NO.38 CHAMAN HOUSING AIRPORT ROAD QUETTA.	PROJECT TITLE: INTEGRATED FLOOD RESILIENCE AND ADAPTATION PROJECT	SCHEME NAME: RESTORATION / STRENGTHENING OF EMBANKMENT OF HAIRDIN MAIN DRAIN FROM RD.0 TO RD.62 AND CONSTRUCTION OF 3 NOS VRB AT DIFFERENT PLACES DISTRICT SOHBAT PUR	DRAWING TITLE:- SITE AREA GEOLOGICAL MAP	NOTES: ALL LEVELS AND DIMENSIONS ARE IN METERS UNLESS INDICATED OTHERWISE.	DRAWN BY: FAISAL / USAMA CHECKED BY: ZIA-UL-HAQ FILE PATH: G:/ IFRAP DRAWING NO: IFRAP-P05/HDM-04	DESIGNED BY: KAMRAN BABAR SCALE: N:T:S DATE: AUG / 2025 SHEET:- 01 OF 01
--	--	--	--	---	--	--	---

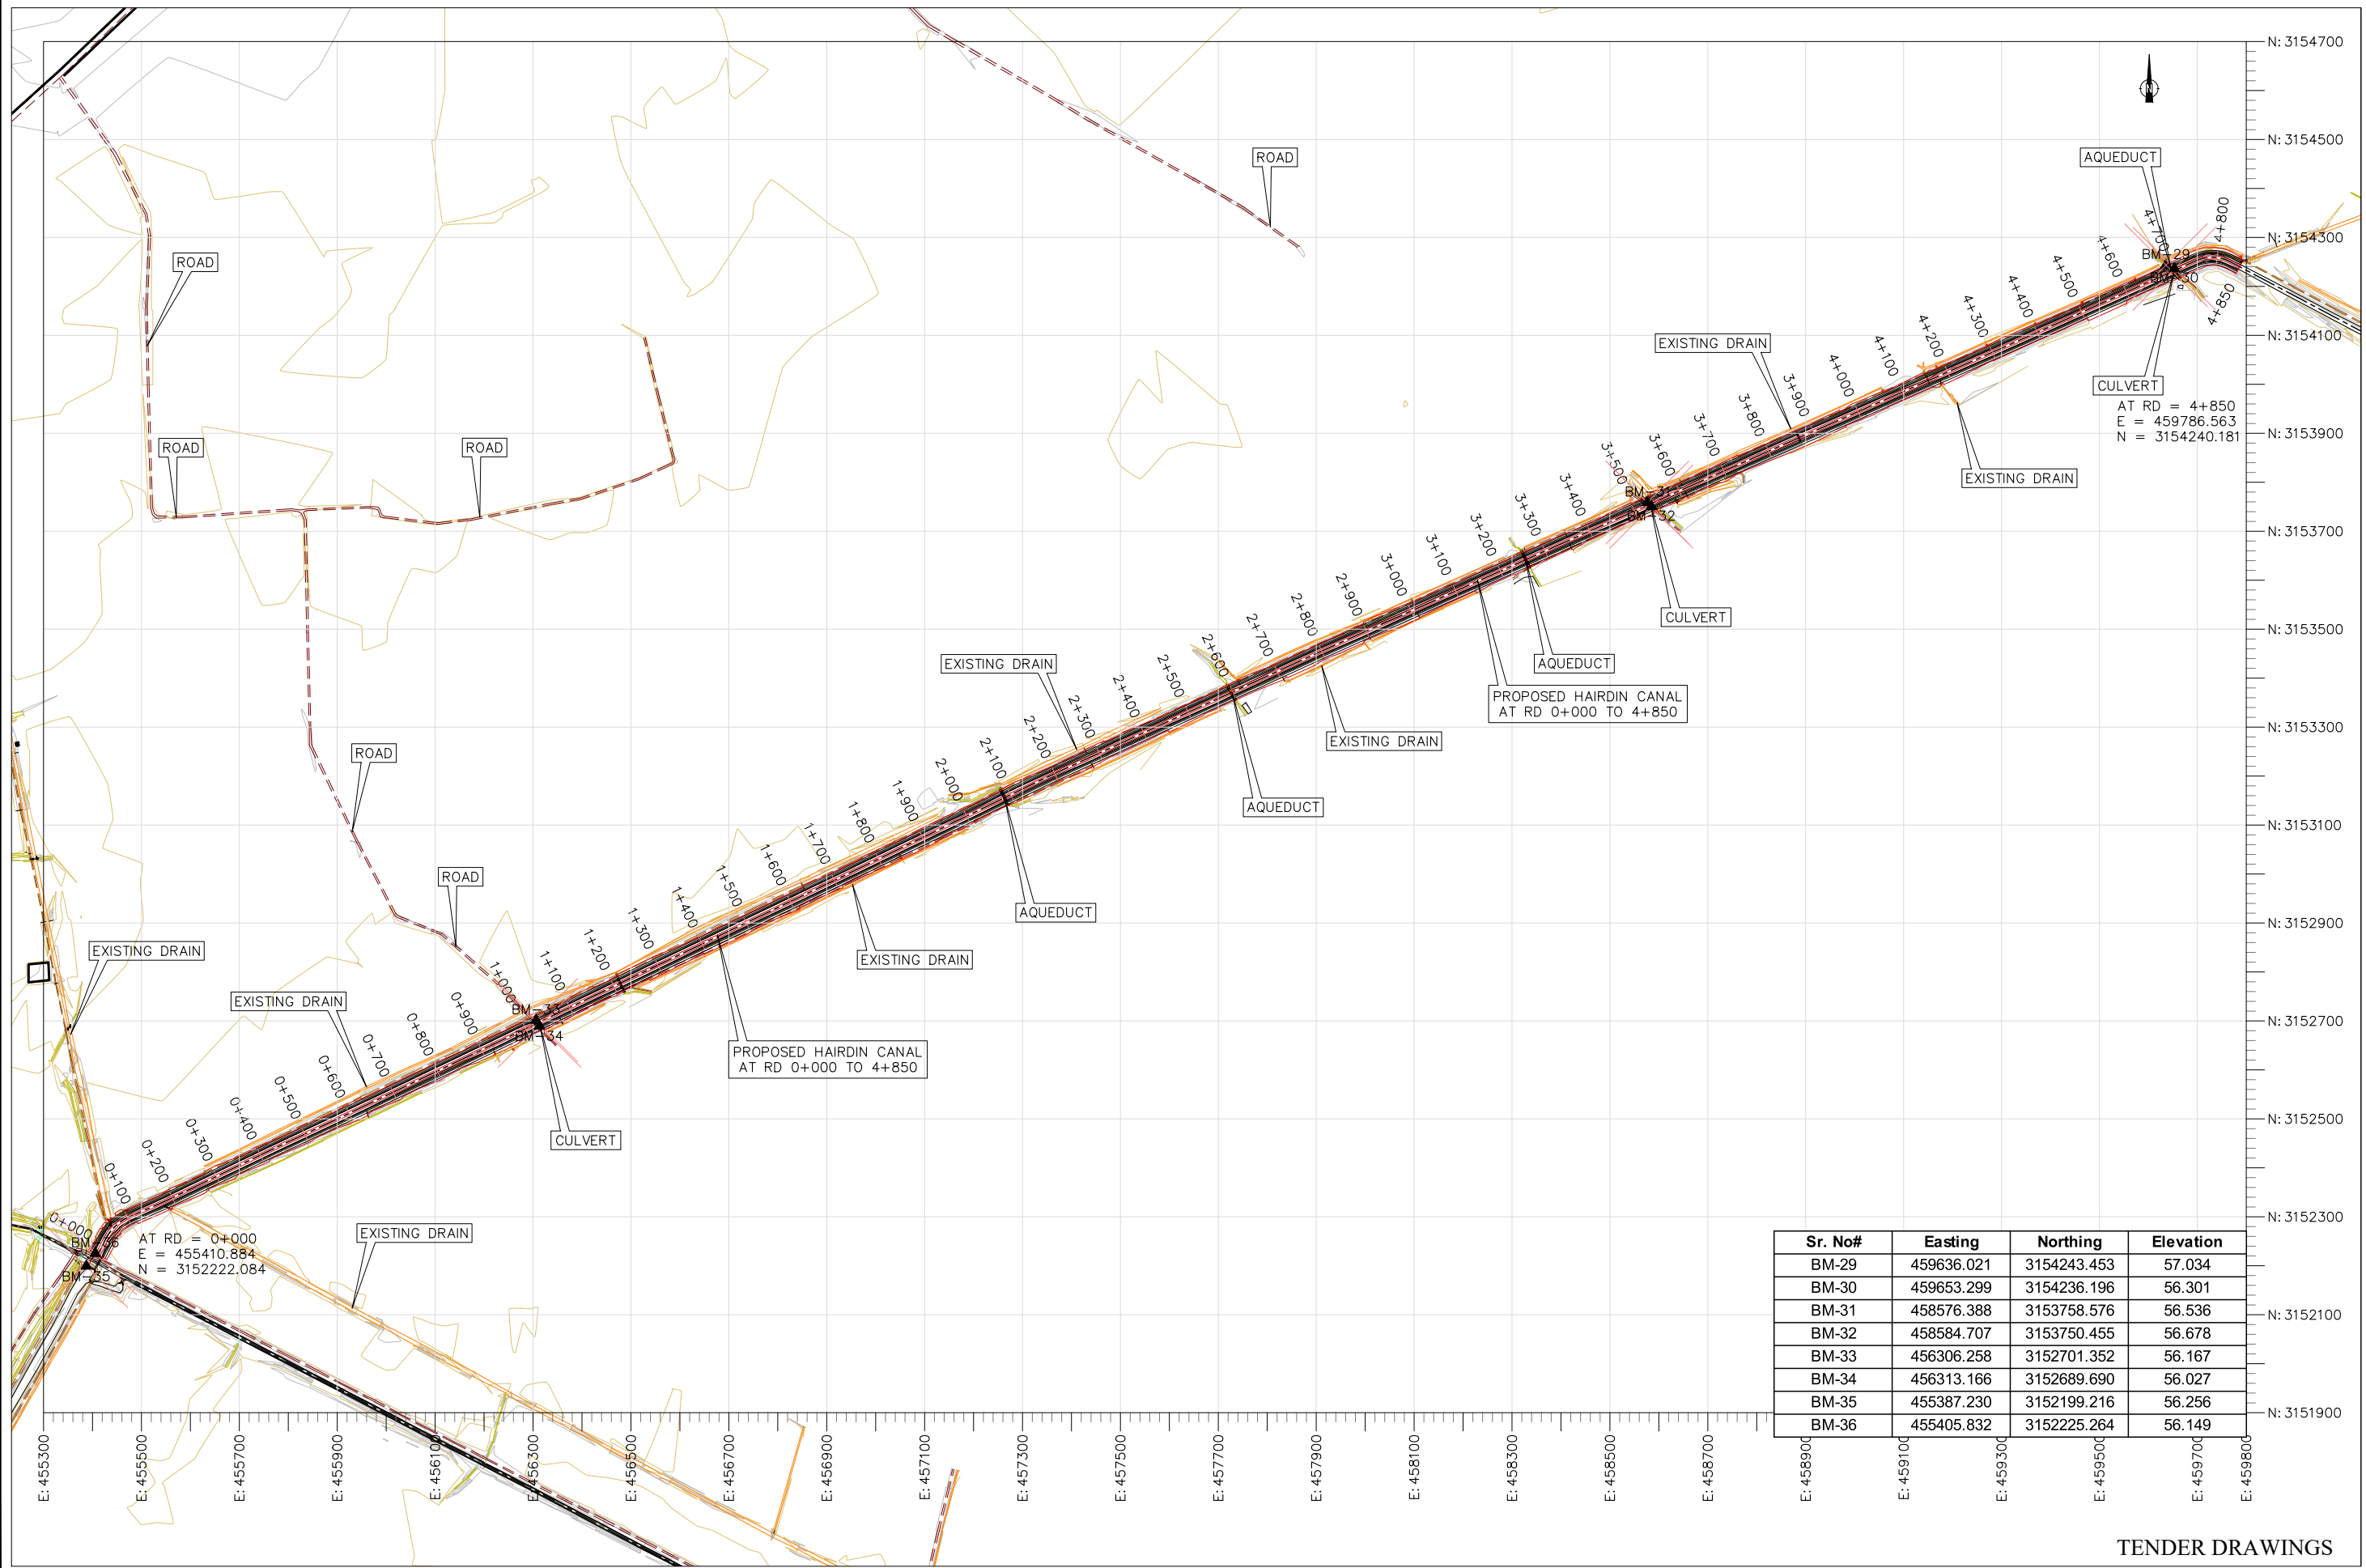


TENDER DRAWINGS

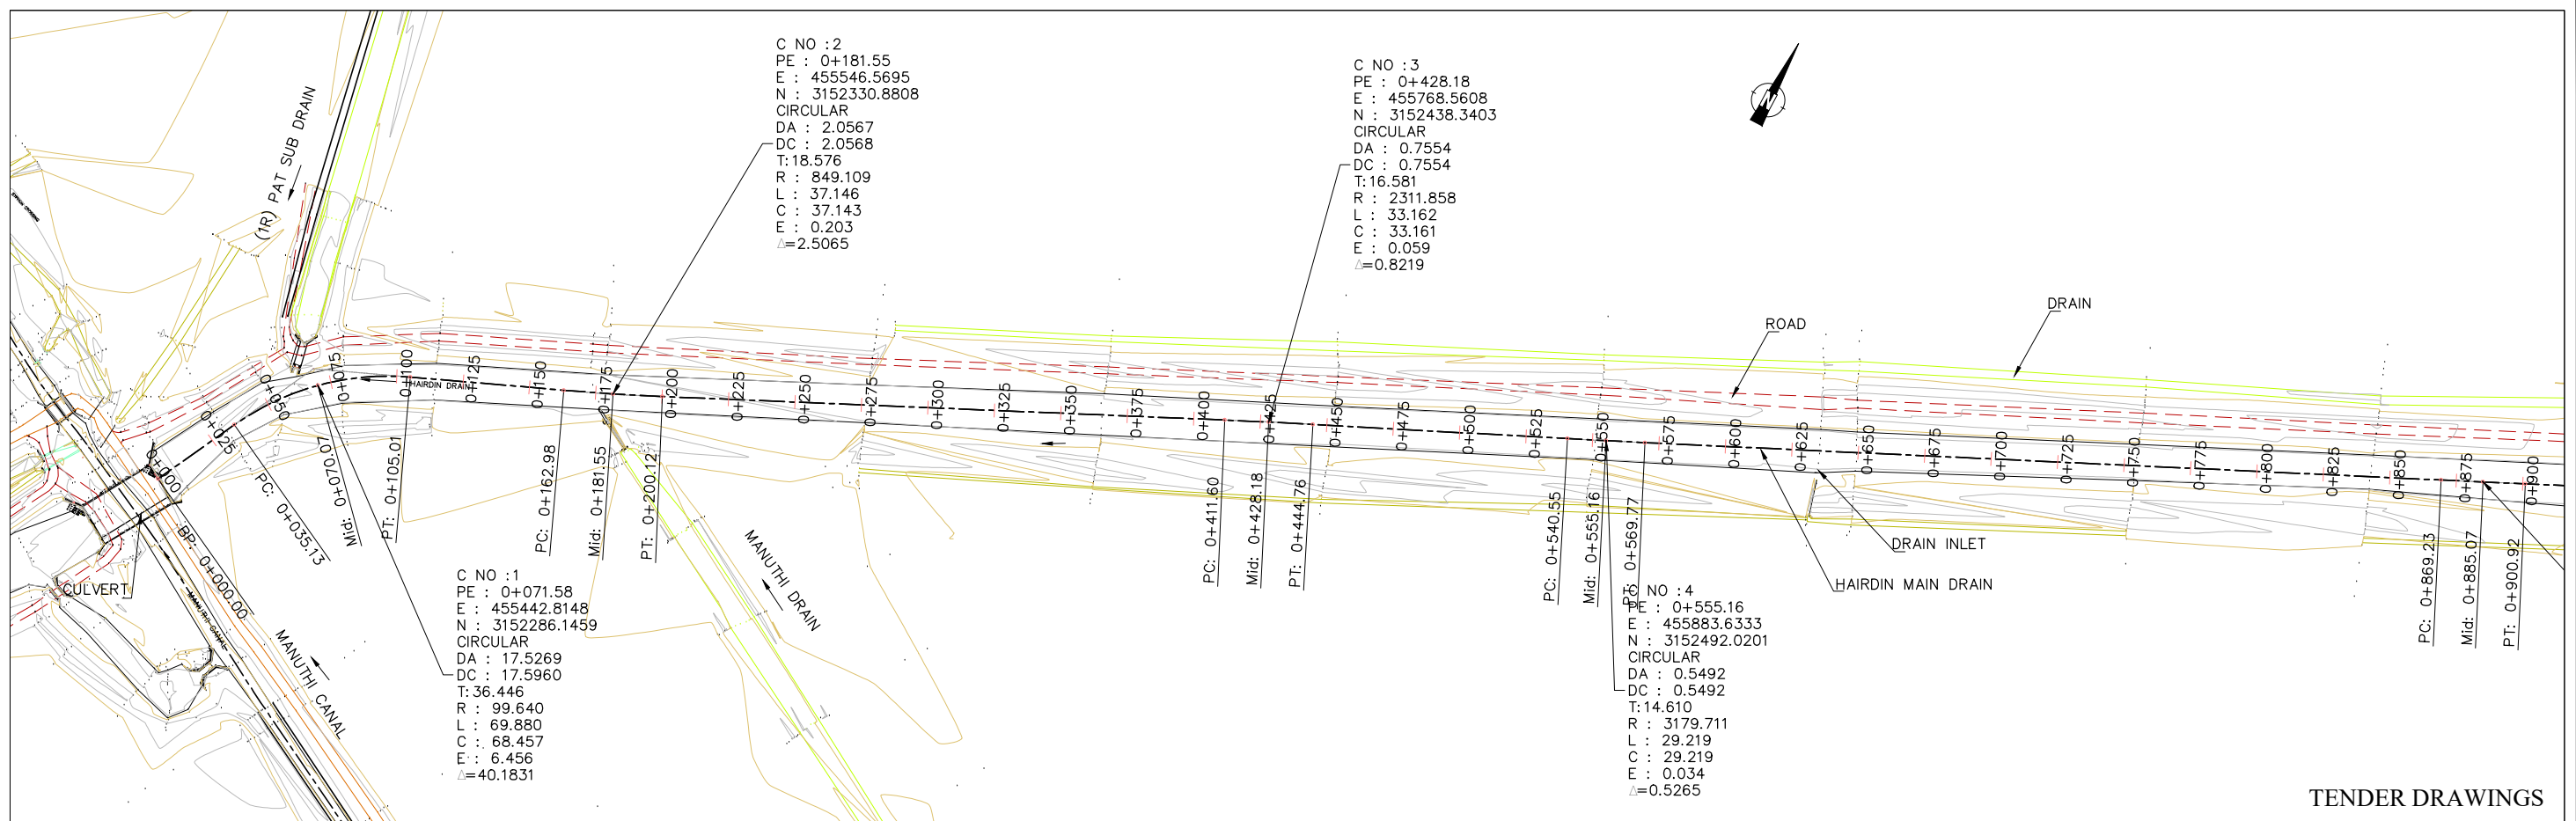



TENDER DRAWINGS

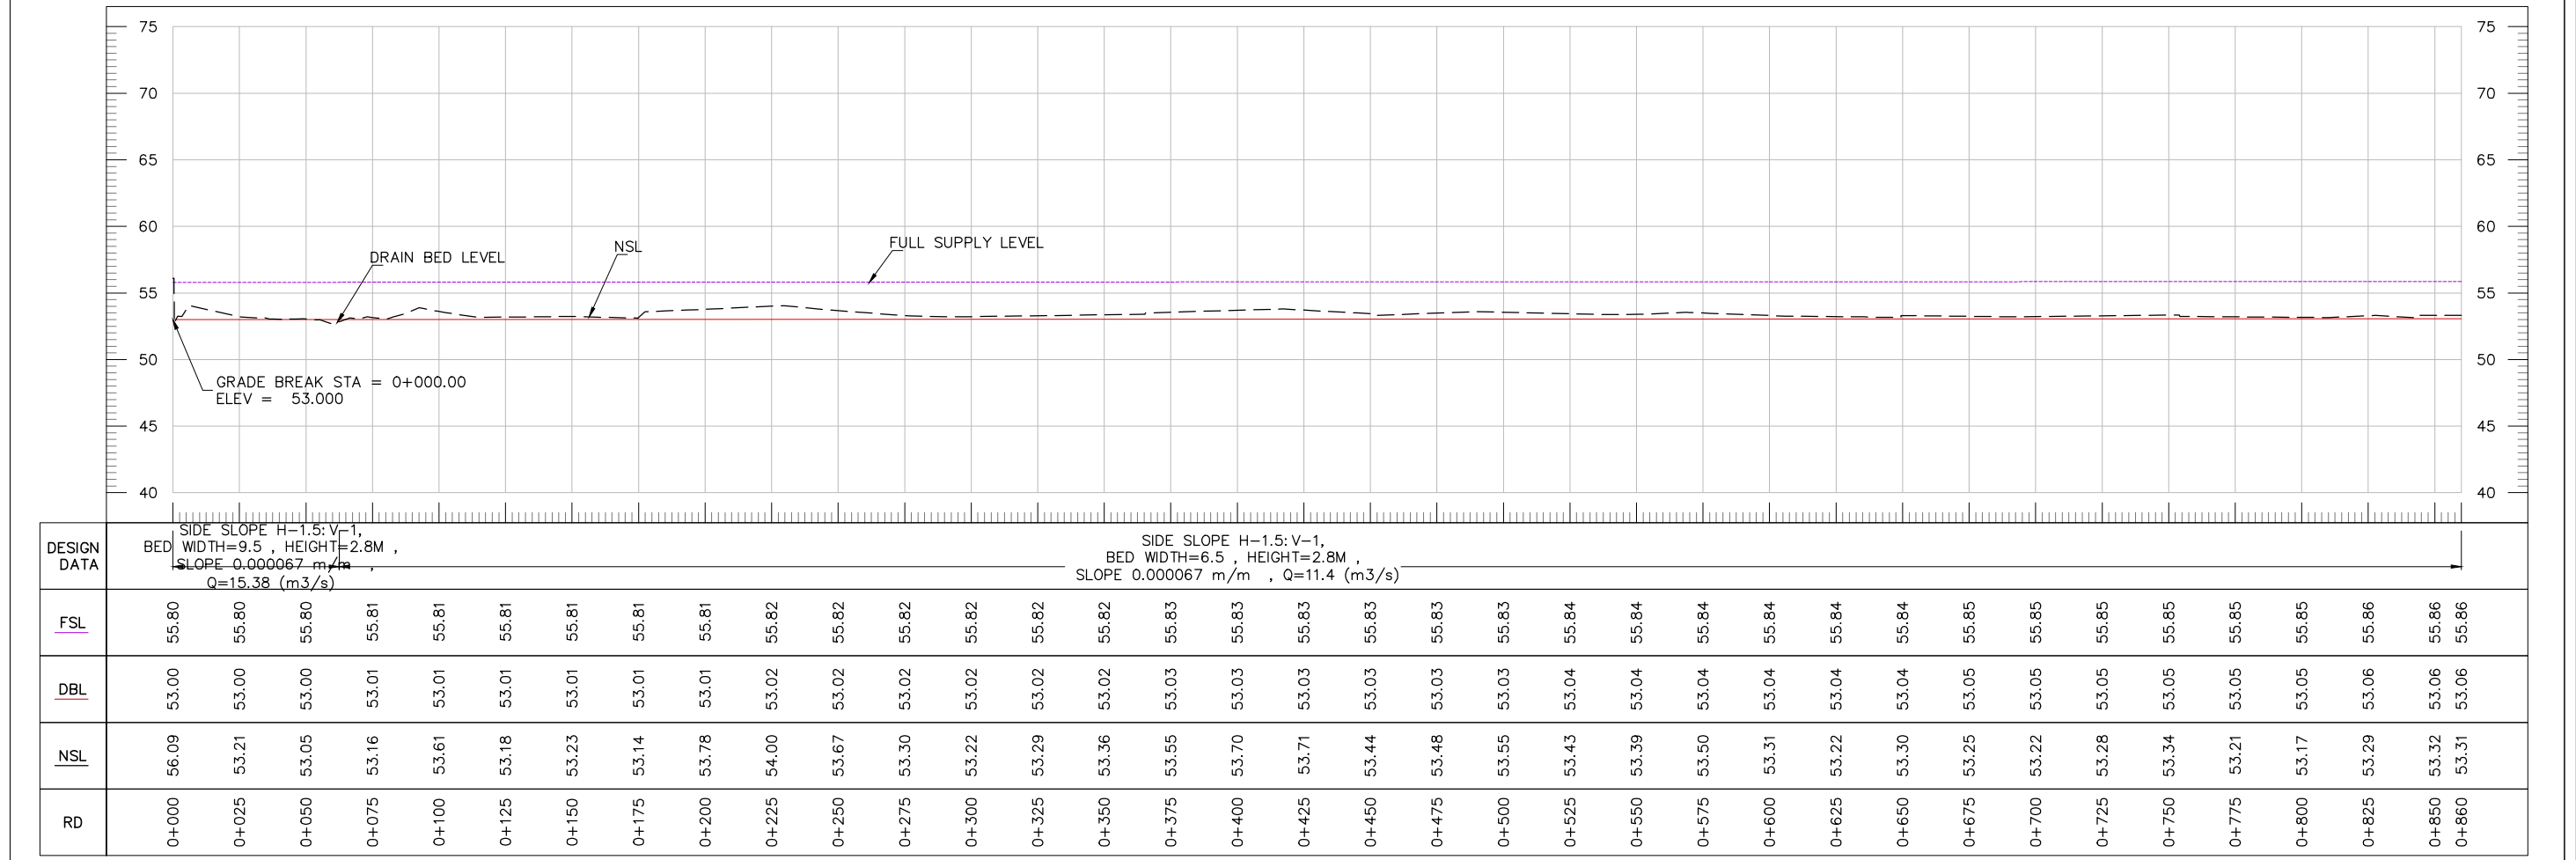

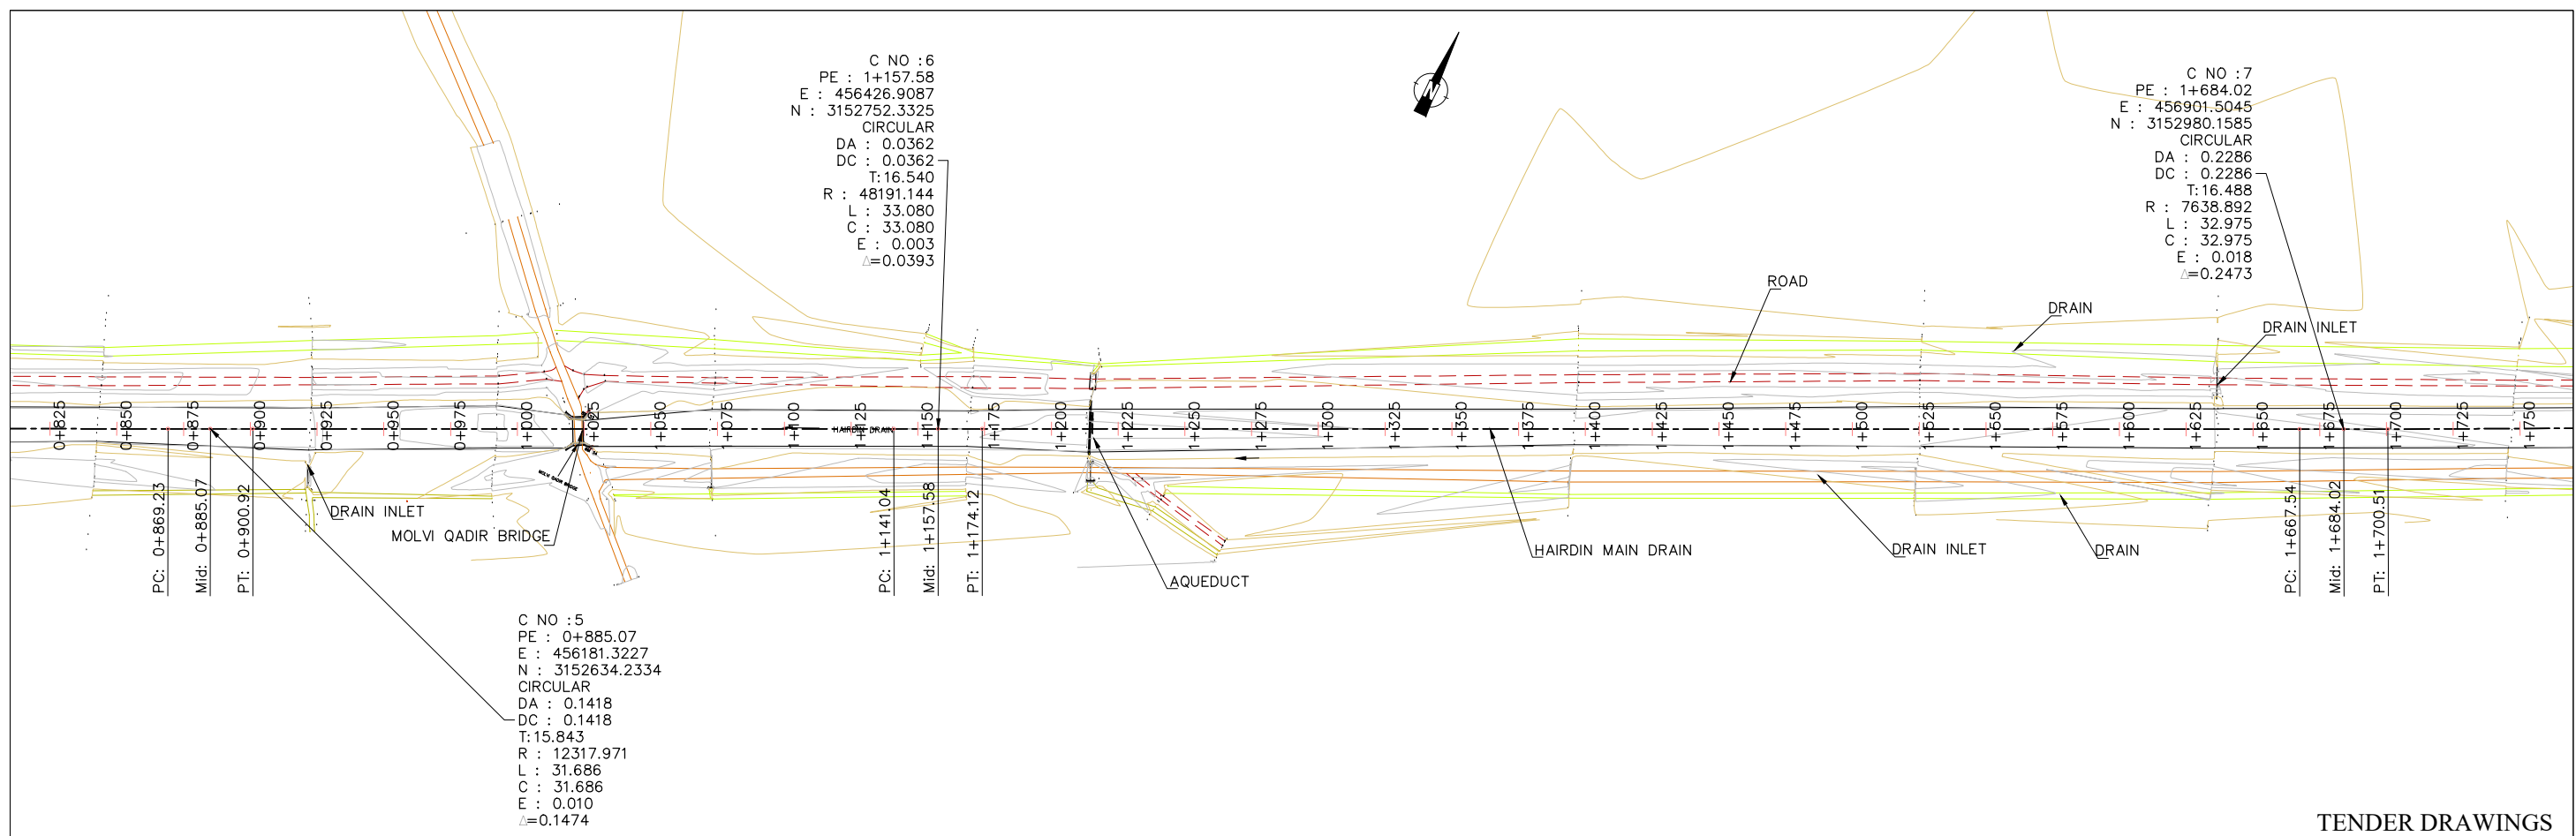



TENDER DRAWINGS

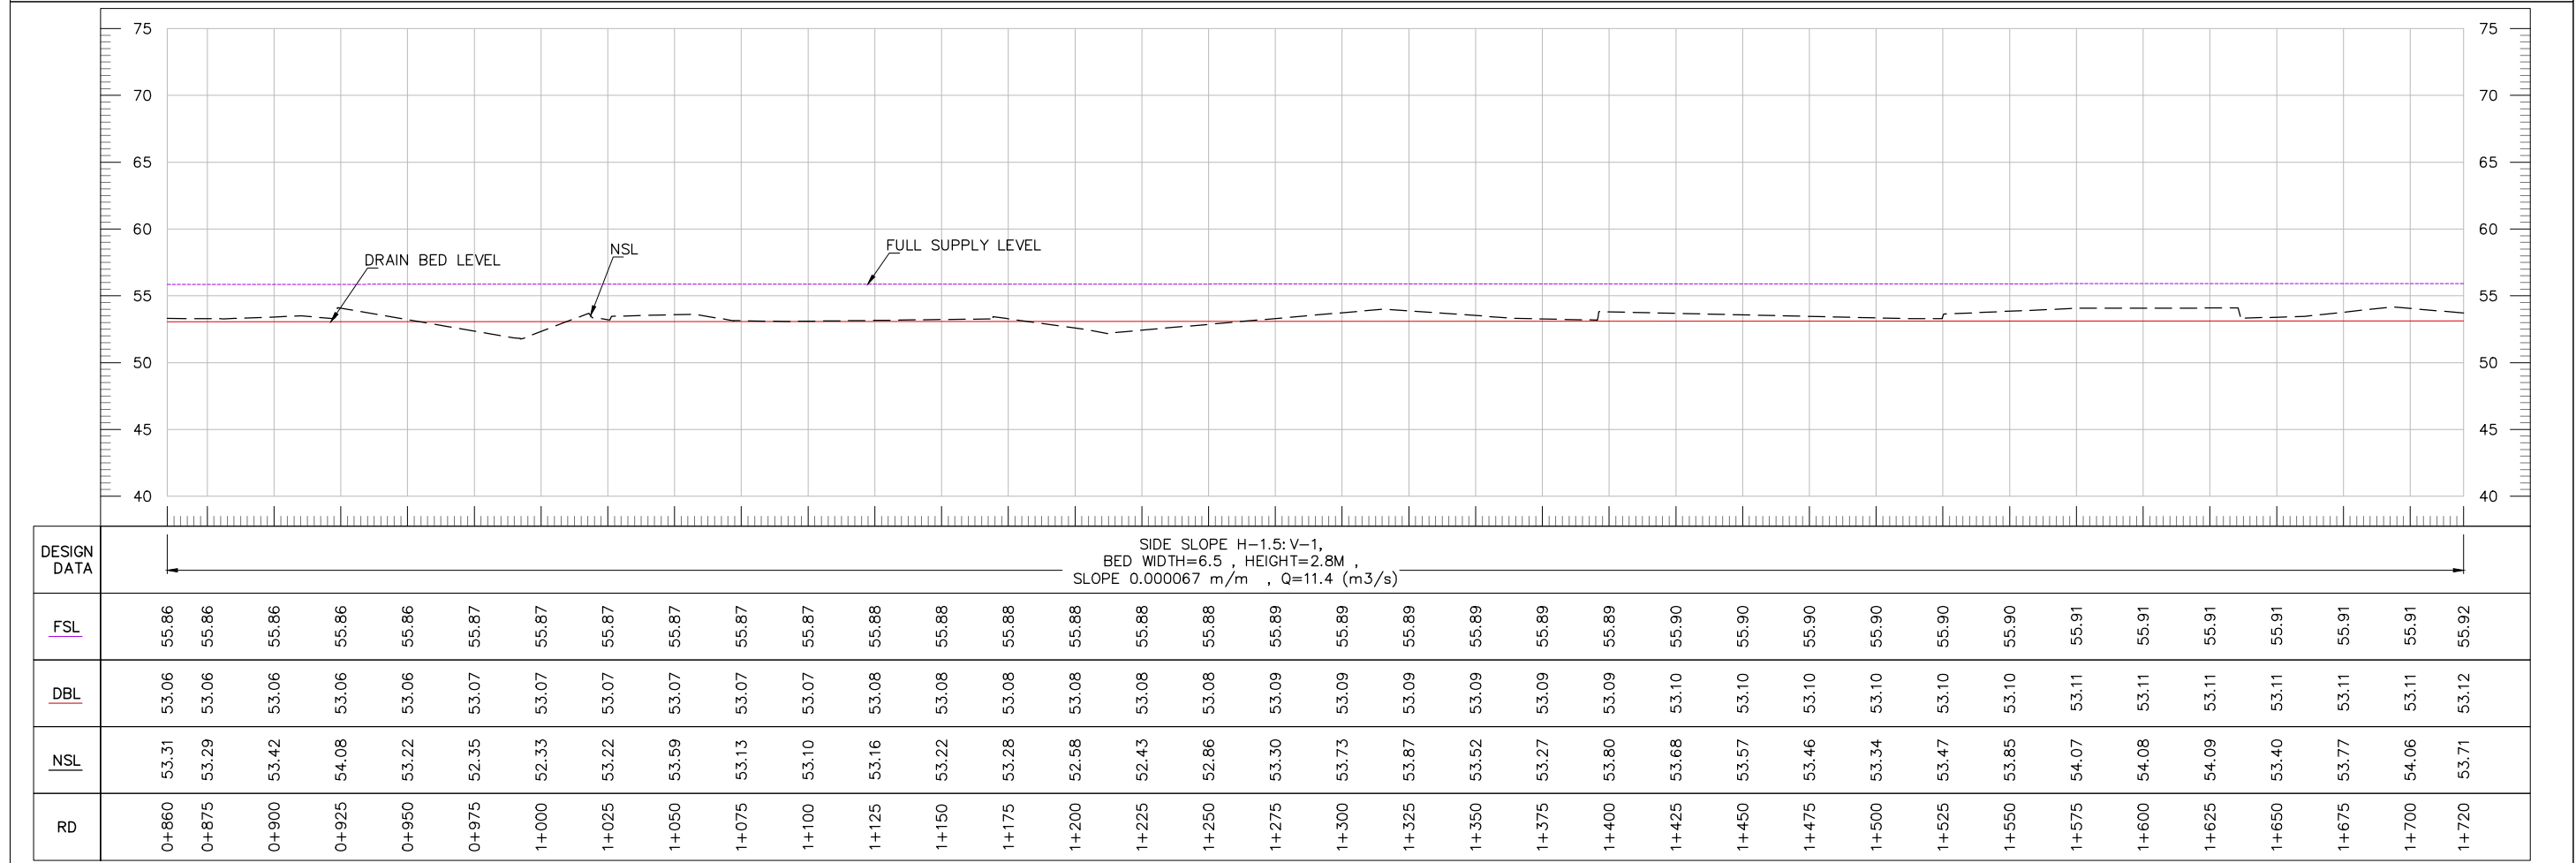

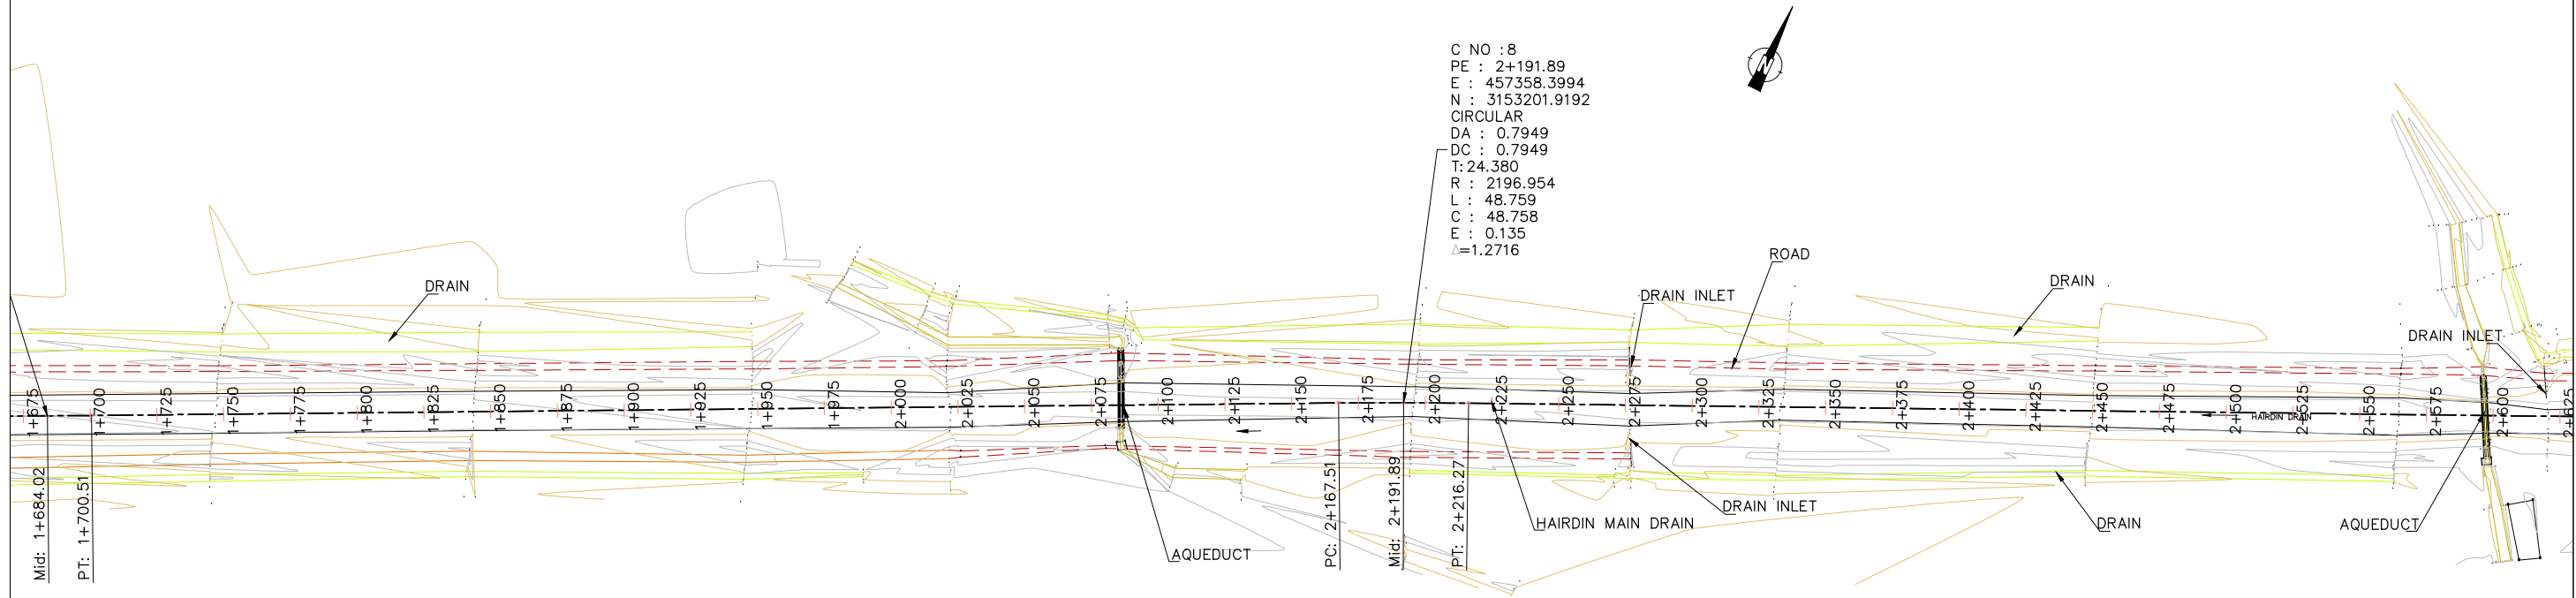


TENDER DRAWINGS

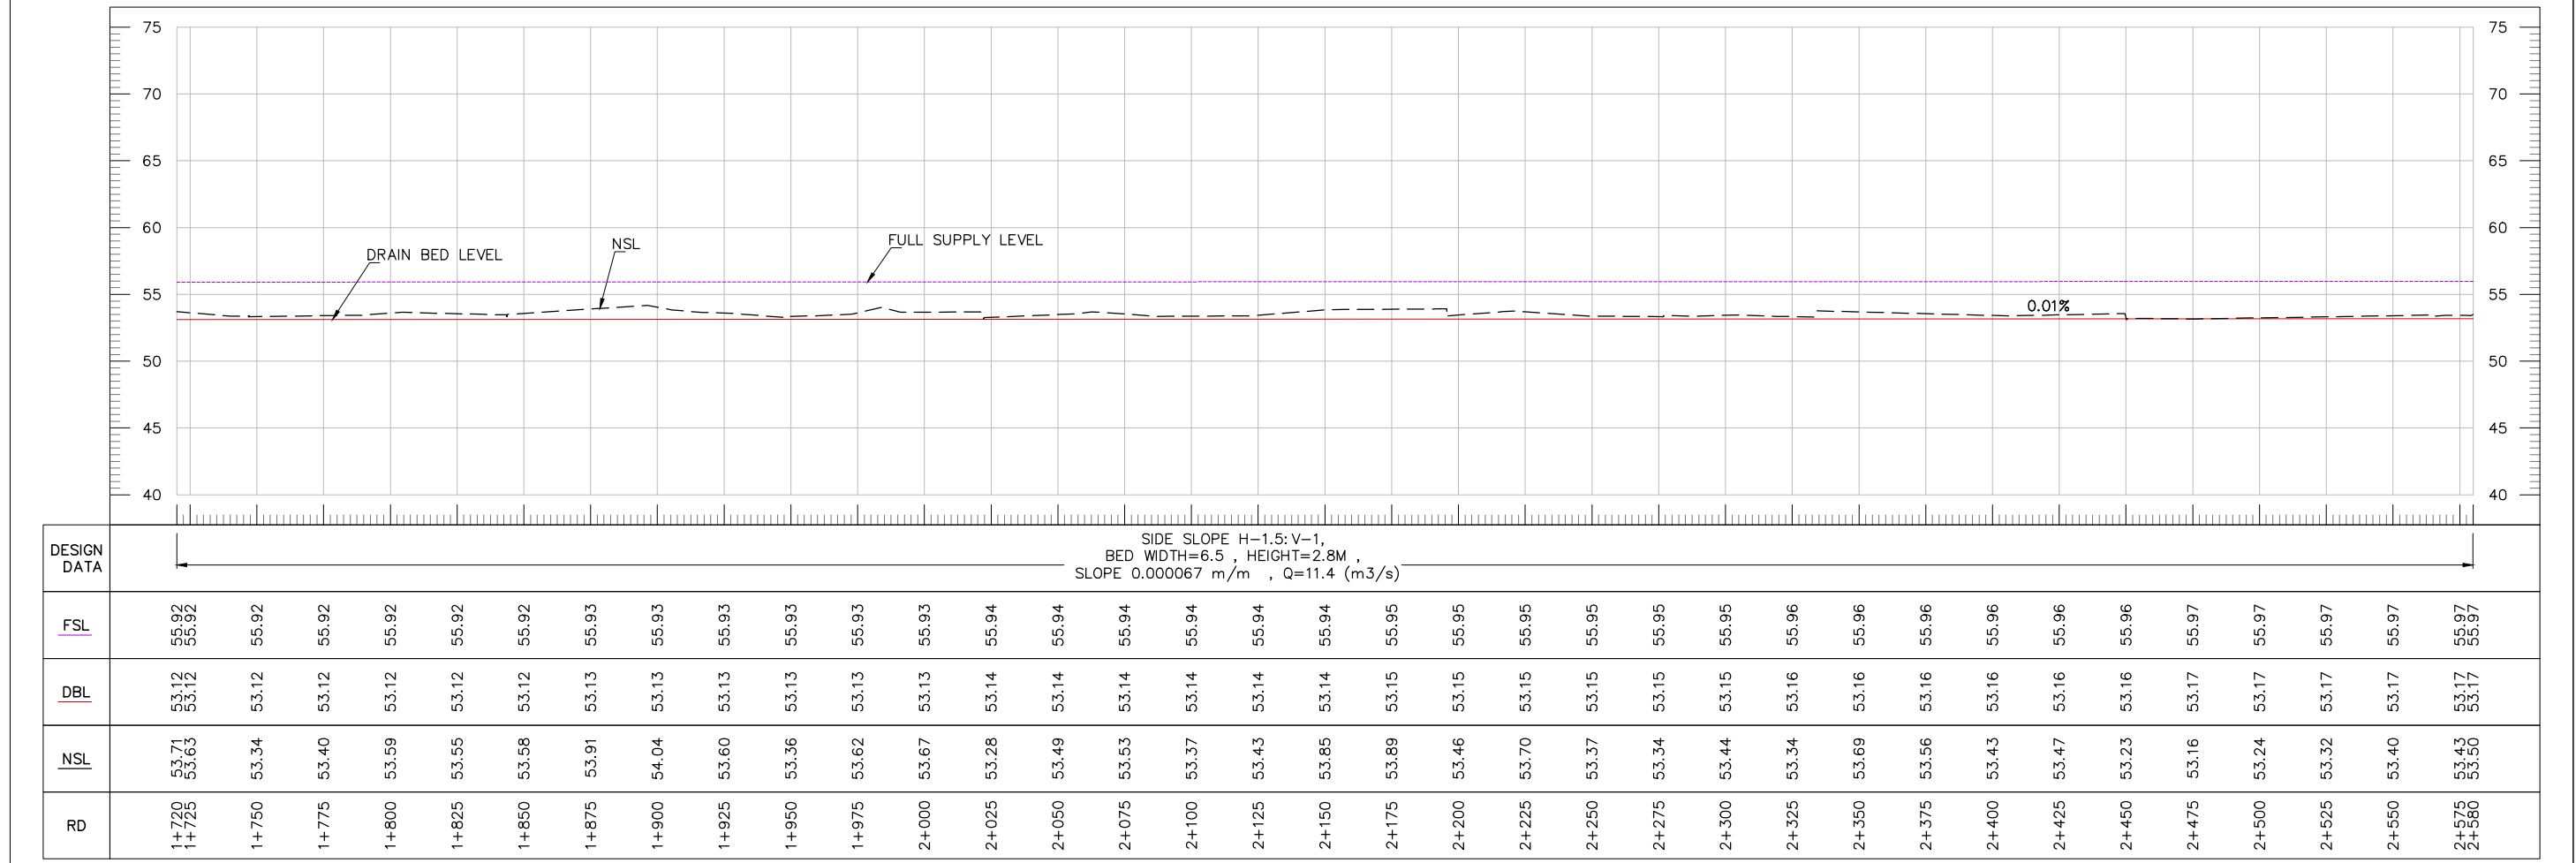


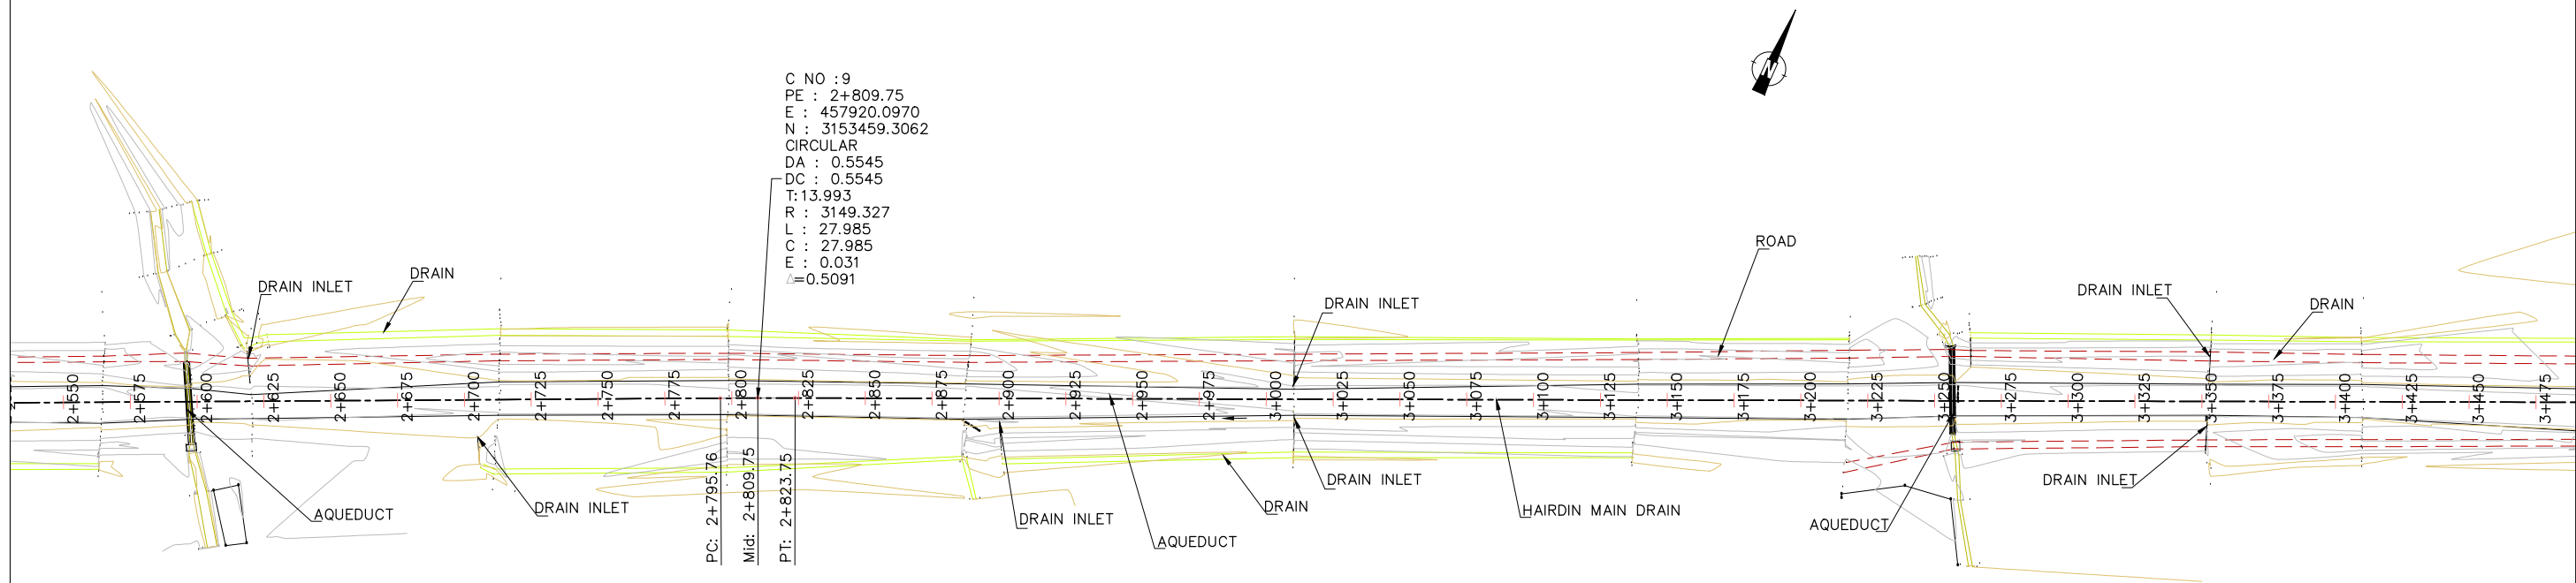


TENDER DRAWINGS


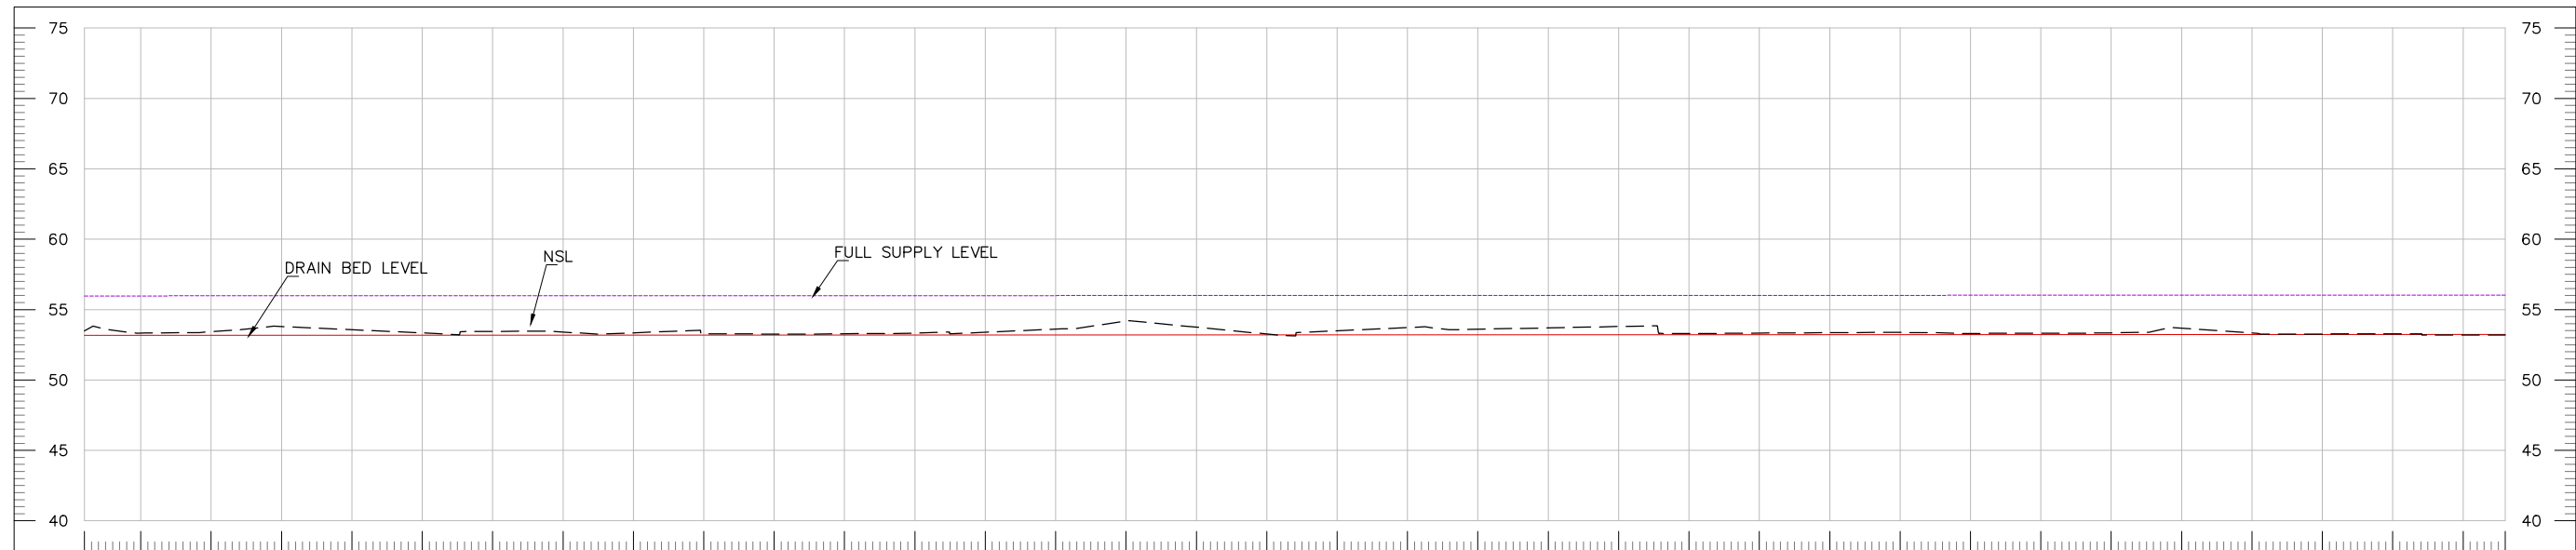


DESIGN DATA		SIDE SLOPE H=1.5: V=1, BED WIDTH=6.5 , HEIGHT=2.8M , SLOPE 0.000067 m/m , Q=11.4 (m3/s)	

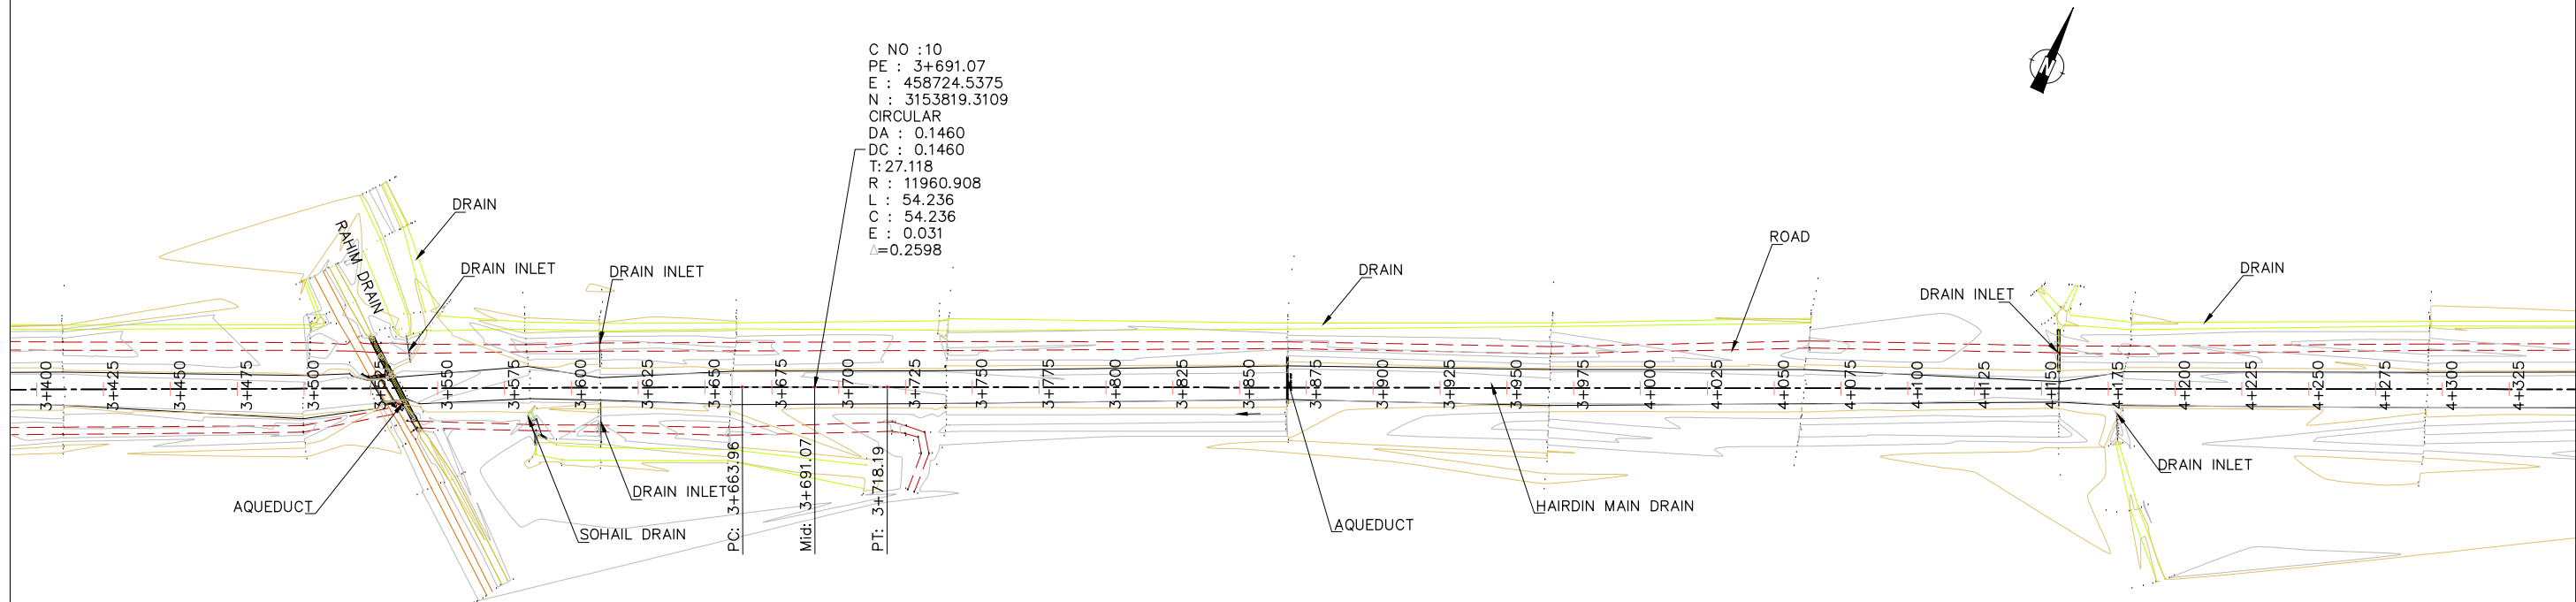


TENDER DRAWINGS

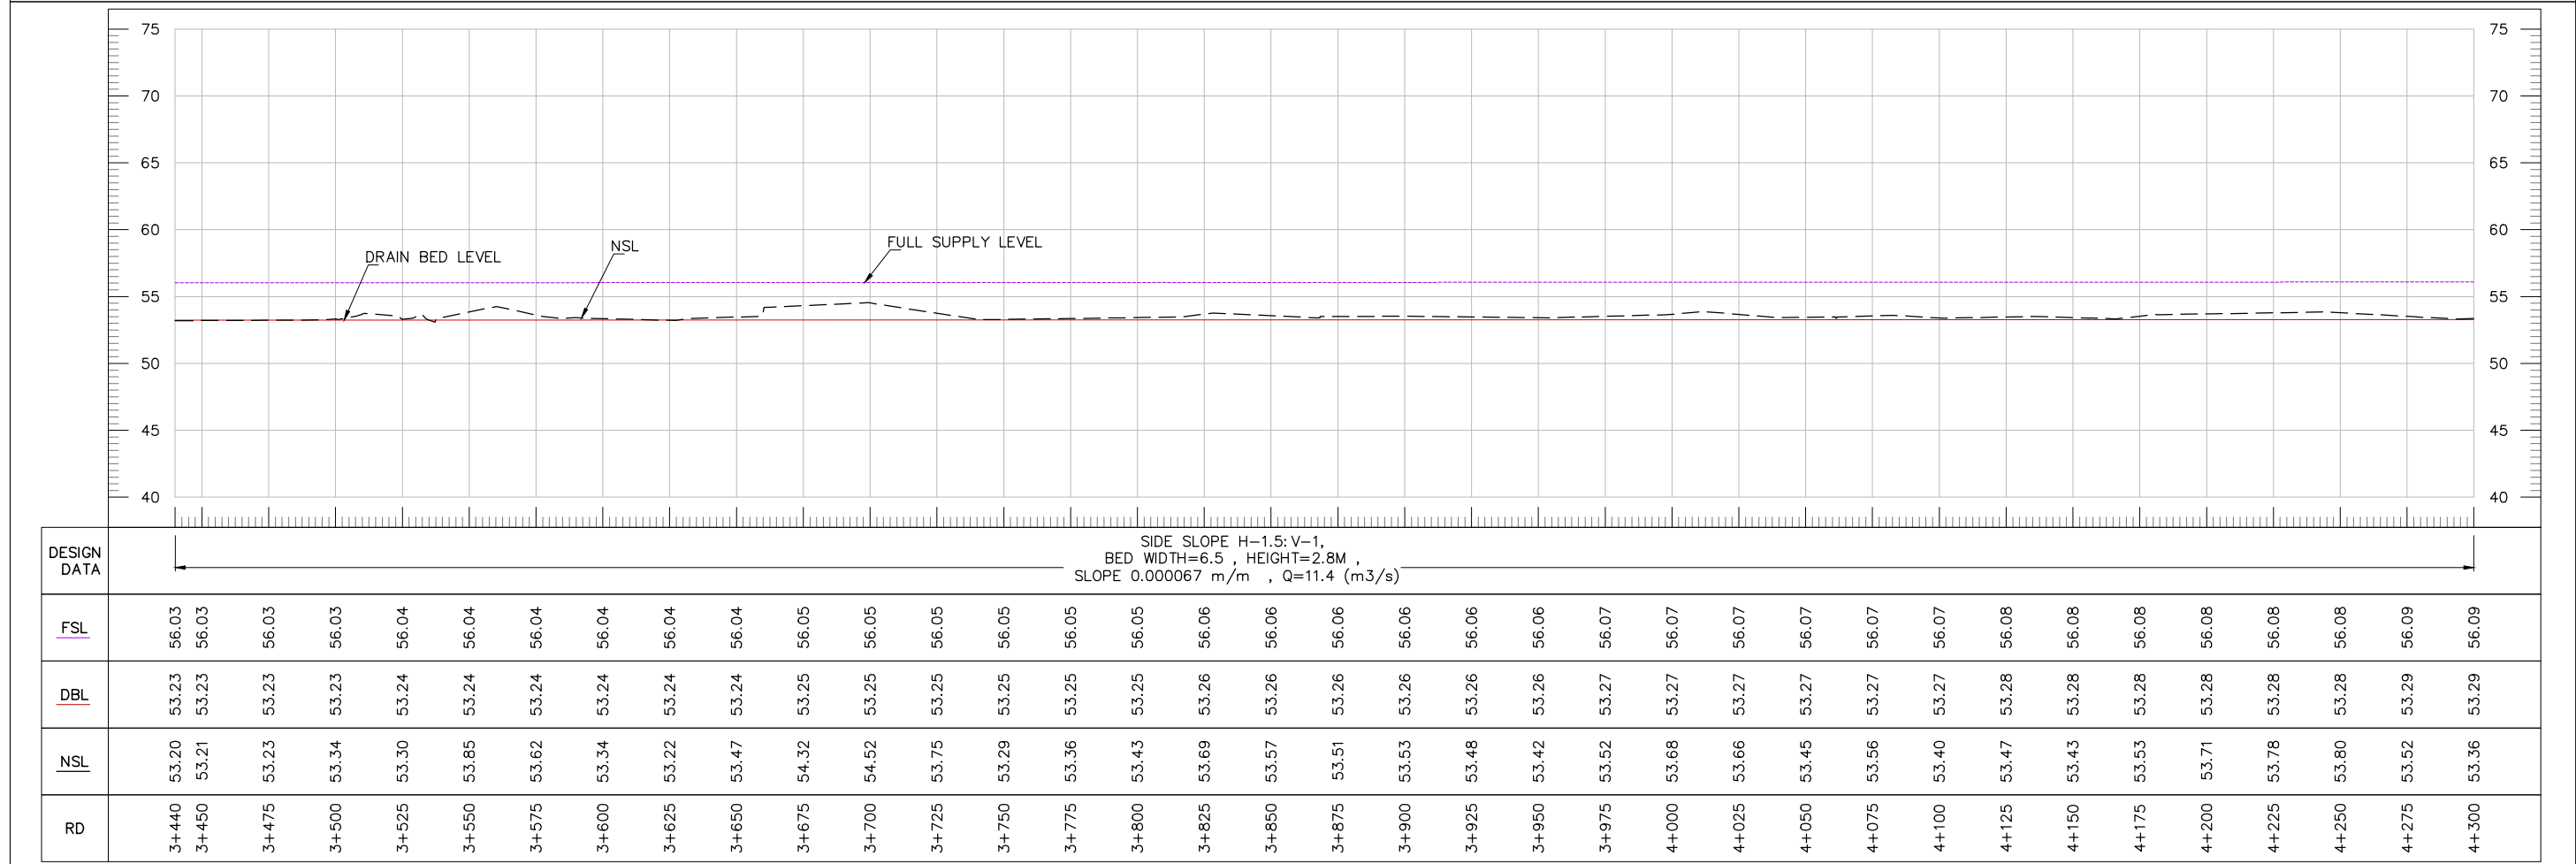


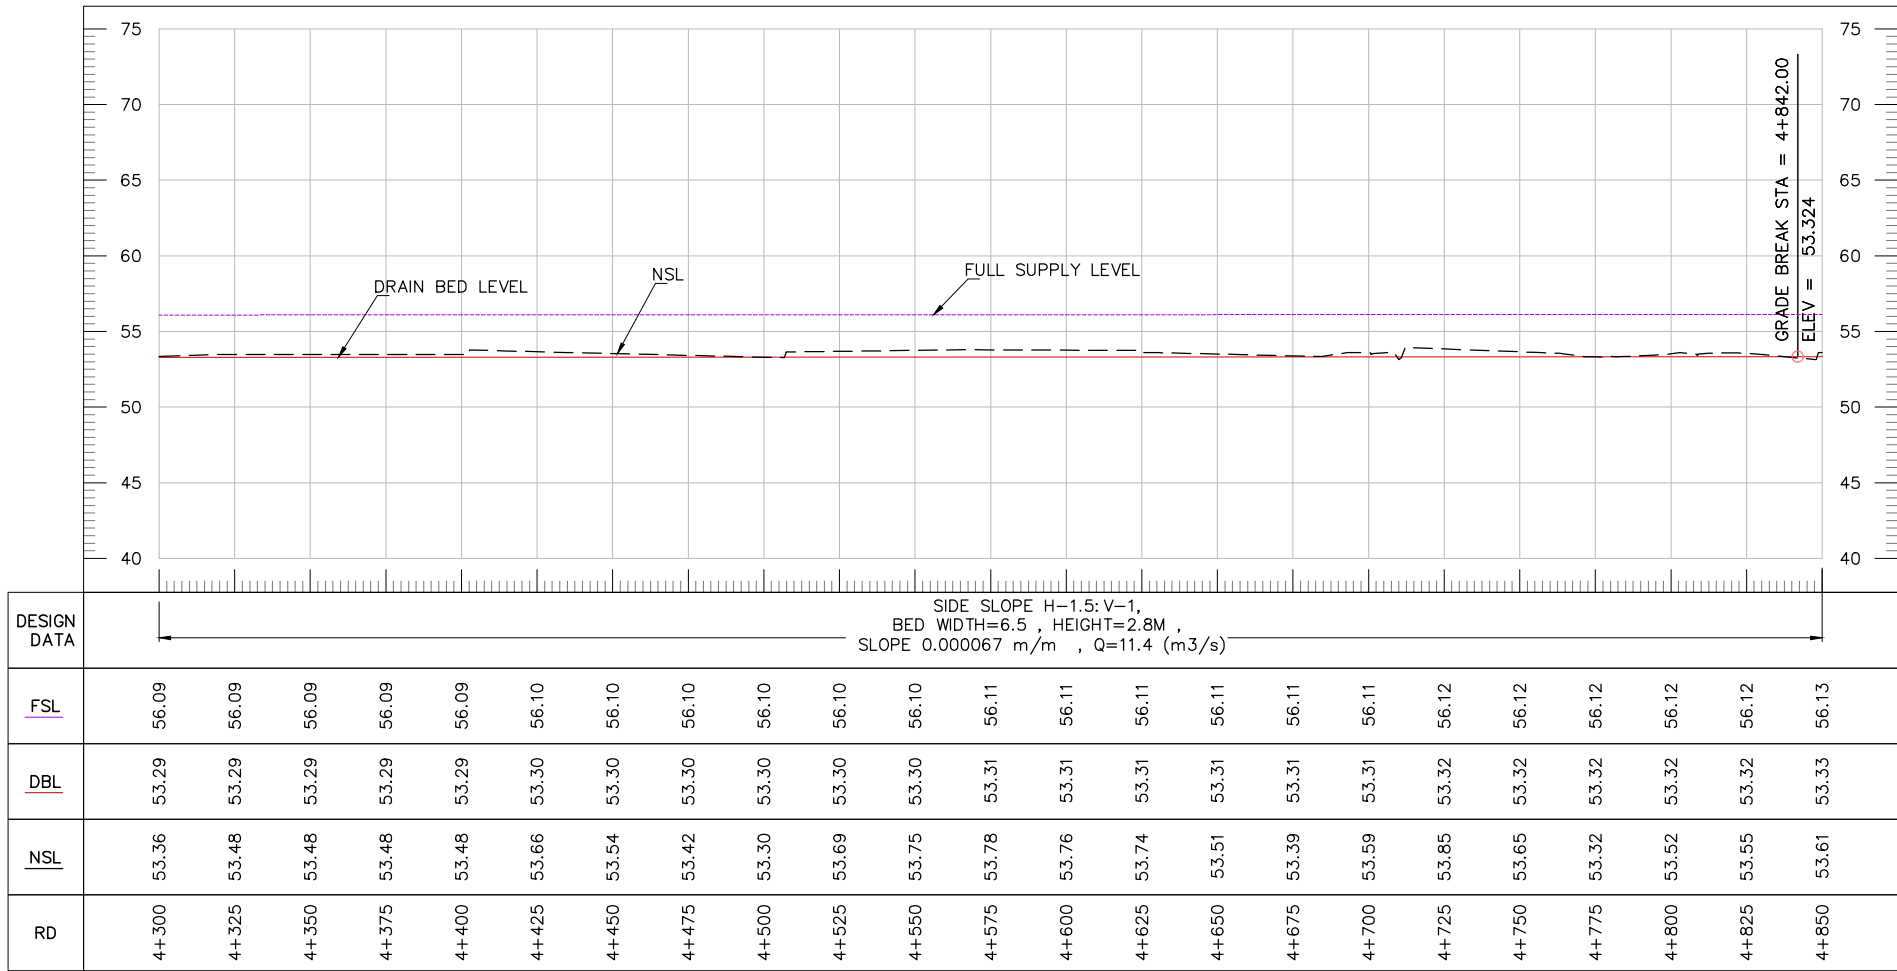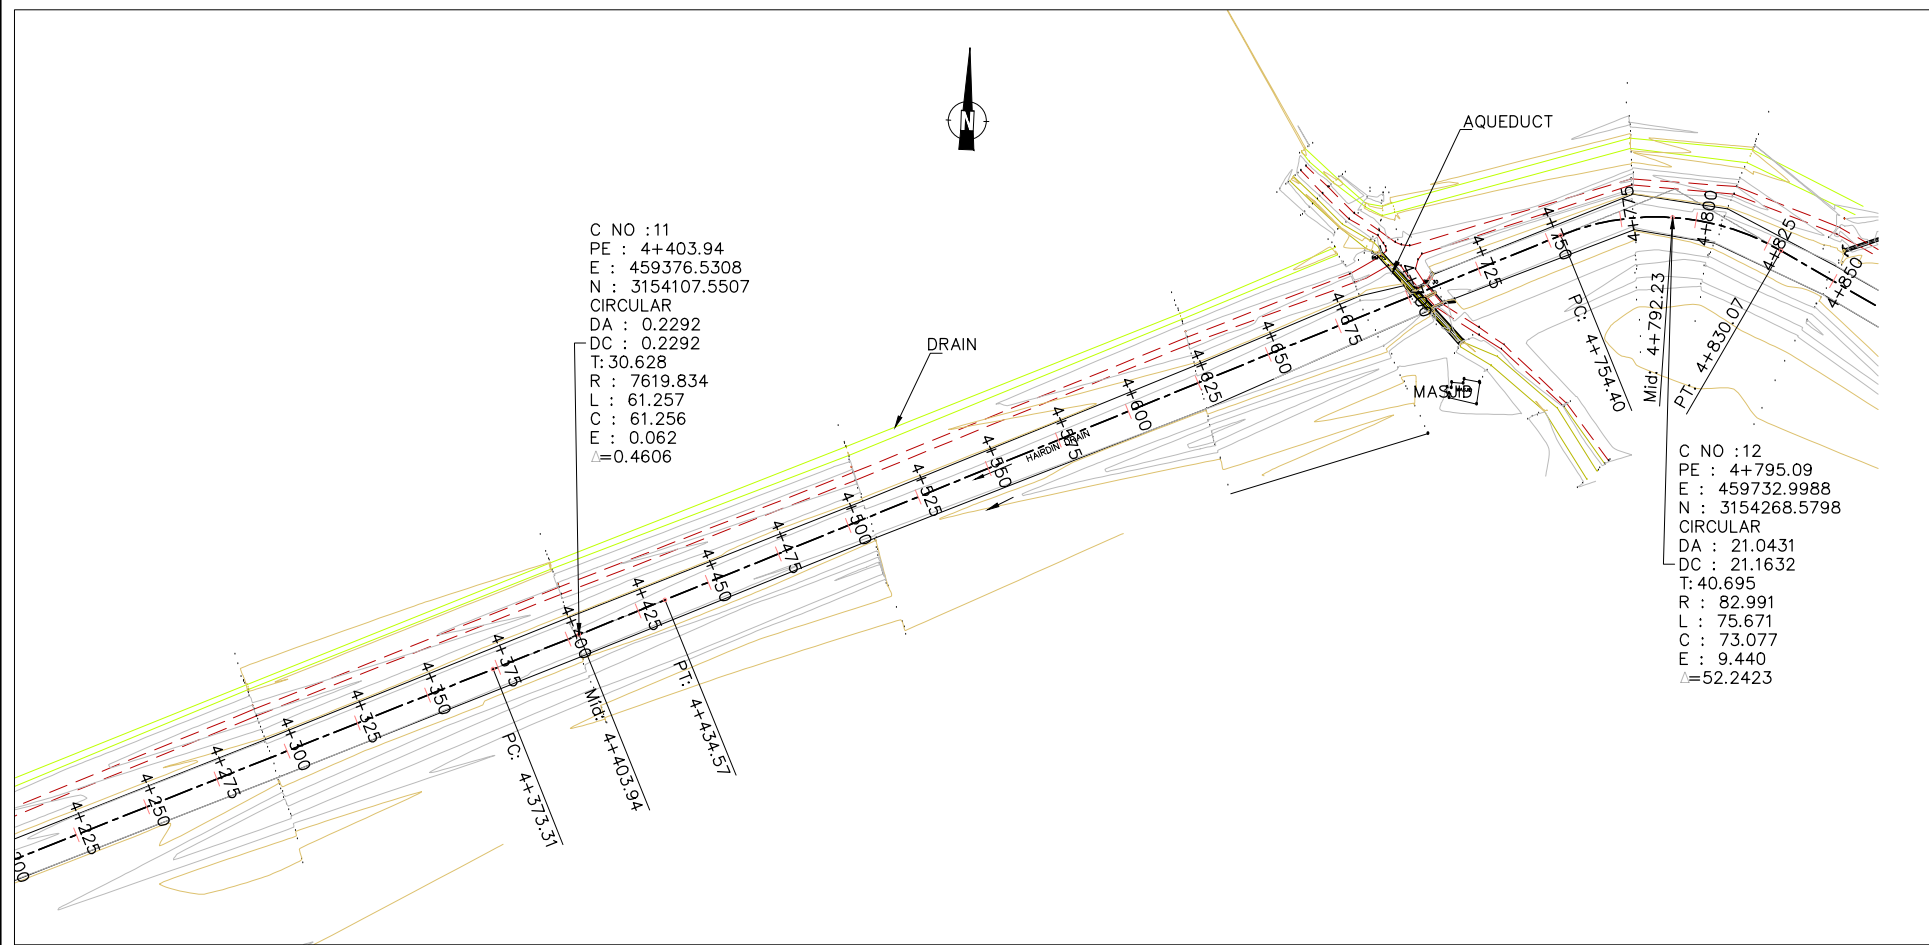

TENDER DRAWINGS

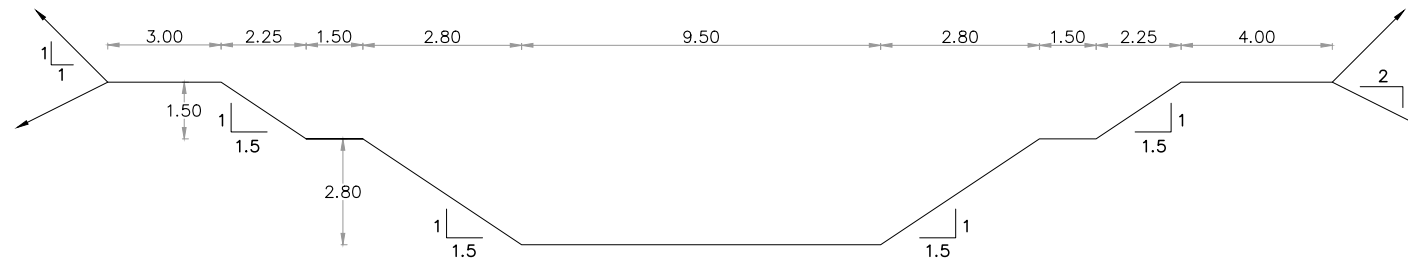

AT RD 0+000 TO 0+049

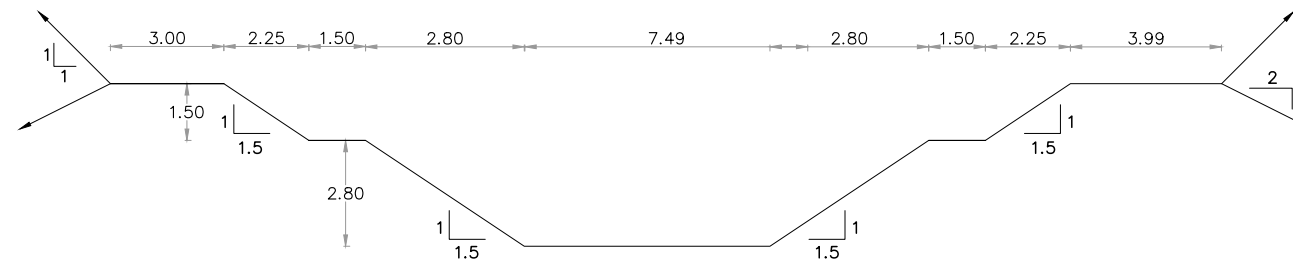

AT RD 0+049 TO 4+850

TENDER DRAWINGS

CLIENT:



IRRIGATION DEPARTMENT
GOVERNMENT OF
BALOCHISTAN

CONSULTANTS:



CONSULTANTS
CONSULTING ENGINEERS ARCHITECTS & PLANNERS.
PLOT NO.07 PARIS ARCADE STREET, NO. 36 E-11/3 MARKAZ ISLAMABAD.
H. NO.38 CHAMAN HOUSING AIRPORT ROAD QUETTA.

PROJECT TITLE:

INTEGRATED FLOOD RESILIENCE AND
ADAPTATION PROJECT

SCHEME NAME:

RESTORATION / STRENGTHENING OF
EMBANKMENT OF HAIRDIN MAIN DRAIN
FROM RD.0 TO RD.62 AND CONSTRUCTION
OF 3 NOS VRB AT DIFFERENT PLACES
DISTRICT SOHBA PUR

DRAWING TITLE:-

TYPICAL CROSS SECTION OF
HAIRDIN MAIN DRAIN

NOTES:

ALL LEVELS AND DIMENSIONS ARE
IN METERS UNLESS INDICATED
OTHERWISE.

DRAWN BY: FAISAL / USAMA

DESIGNED BY: KAMRAN BABAR

CHECKED BY: ZIA-UL-HAQ


SCALE: 1:200

FILE PATH: G:/IFRAP


DATE: AUG / 2025

DRAWING NO: IFRAP-P05/HMD-07


SHEET:- 01 OF 14

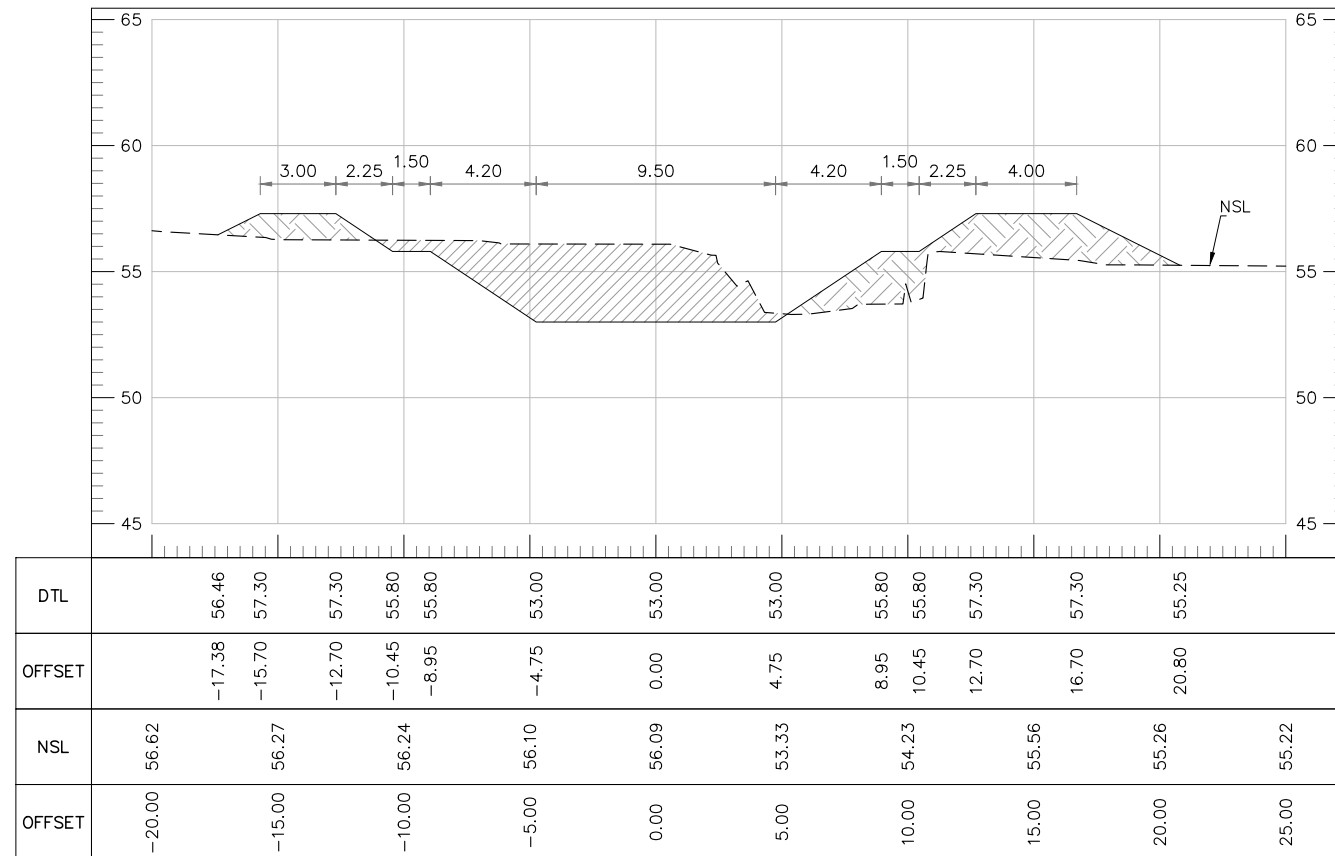


AT RD 0+000.00

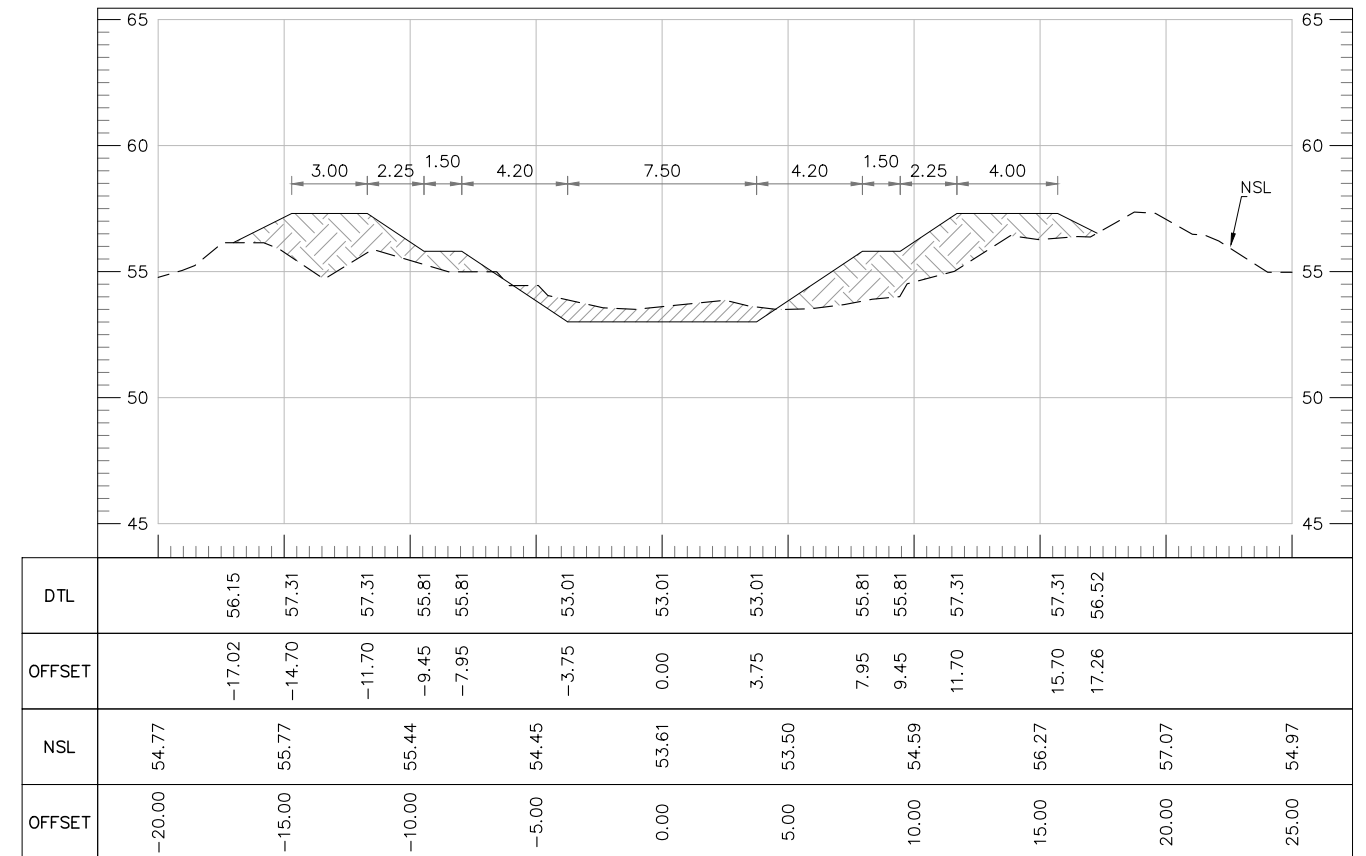

AT RD 0+100.00

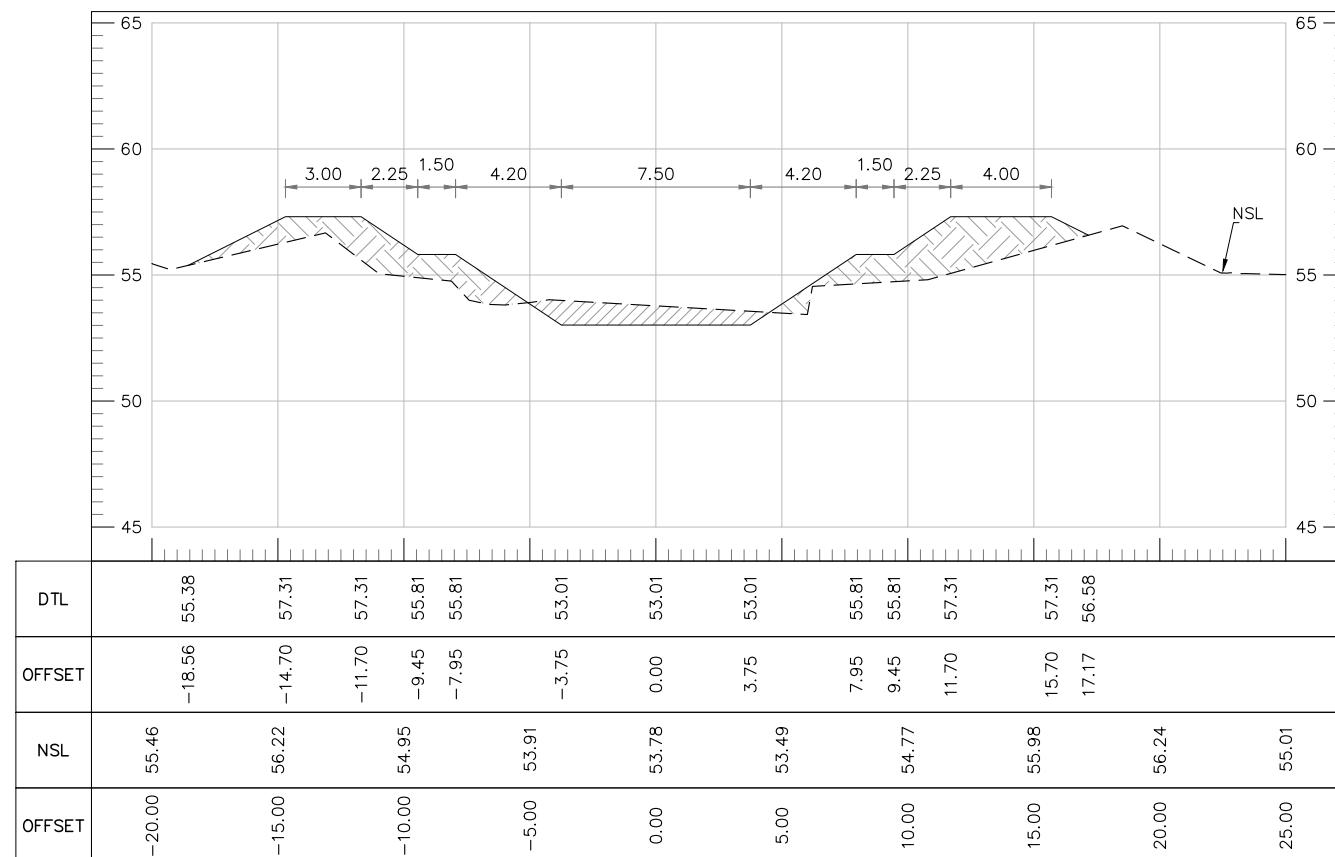


AT RD 0+200.00

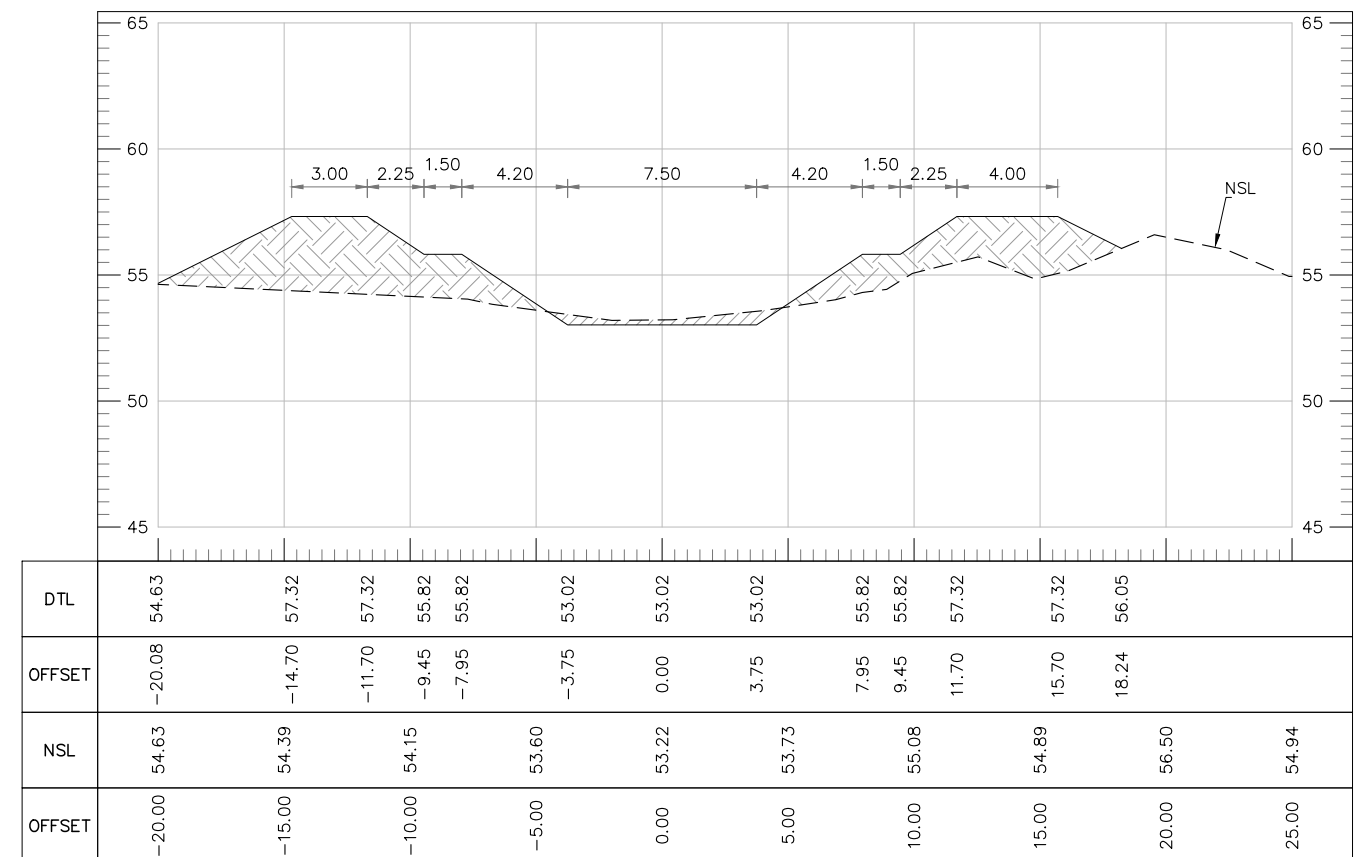


AT RD 0+300.00

TENDER DRAWINGS


CLIENT:  IRRIGATION DEPARTMENT GOVERNMENT OF BALOCHISTAN	CONSULTANTS:  CAMEOS CONSULTANTS CONSULTING ENGINEERS ARCHITECTS & PLANNERS. PLOT NO.07 PARIS ARCADE STREET, NO. 36 E-11/3 MARKAZ ISLAMABAD. H. NO.38 CHAMAN HOUSING AIRPORT ROAD QUETTA.	PROJECT TITLE: INTEGRATED FLOOD RESILIENCE AND ADAPTATION PROJECT	SCHEME NAME: RESTORATION / STRENGTHENING OF EMBANKMENT OF HAIRDIN MAIN DRAIN FROM RD.0 TO RD.62 AND CONSTRUCTION OF 3 NOS VRB AT DIFFERENT PLACES DISTRICT SOHBAT PUR	DRAWING TITLE:- CROSS SECTION OF HAIRDIN DRAIN AT RD 0+000 TO 0+300	NOTES: ALL LEVELS AND DIMENSIONS ARE IN METERS UNLESS INDICATED OTHERWISE.	DRAWN BY: FAISAL / USAMA	DESIGNED BY: KAMRAN BABAR
						CHECKED BY: ZIA-UL-HAQ	SCALE: 1:300
						FILE PATH: G/ IFRAP	DATE: AUG / 2025
						DRAWING NO: IFRAP-P05/HMD-08	SHEET:- 02 OF 14

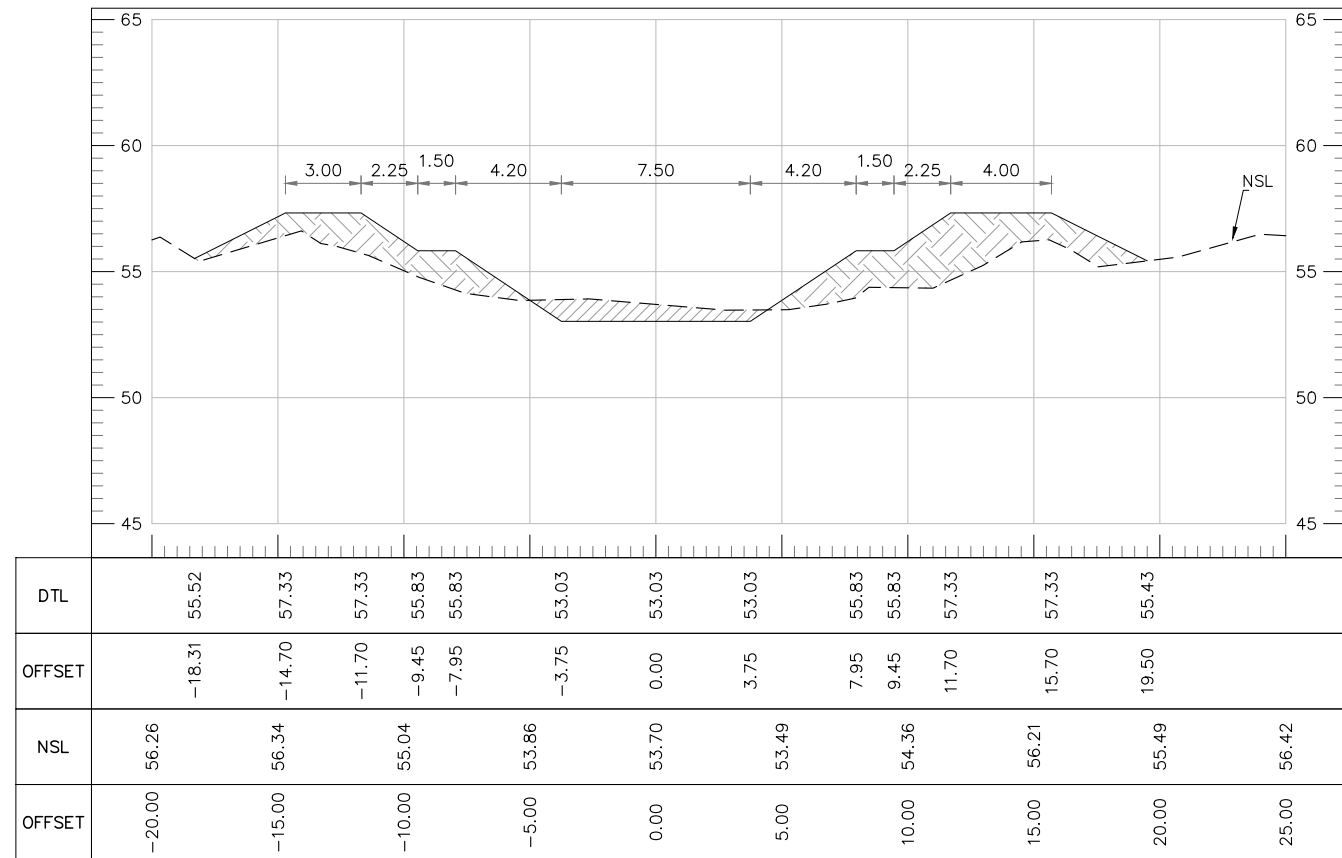


AT RD 0+400.00

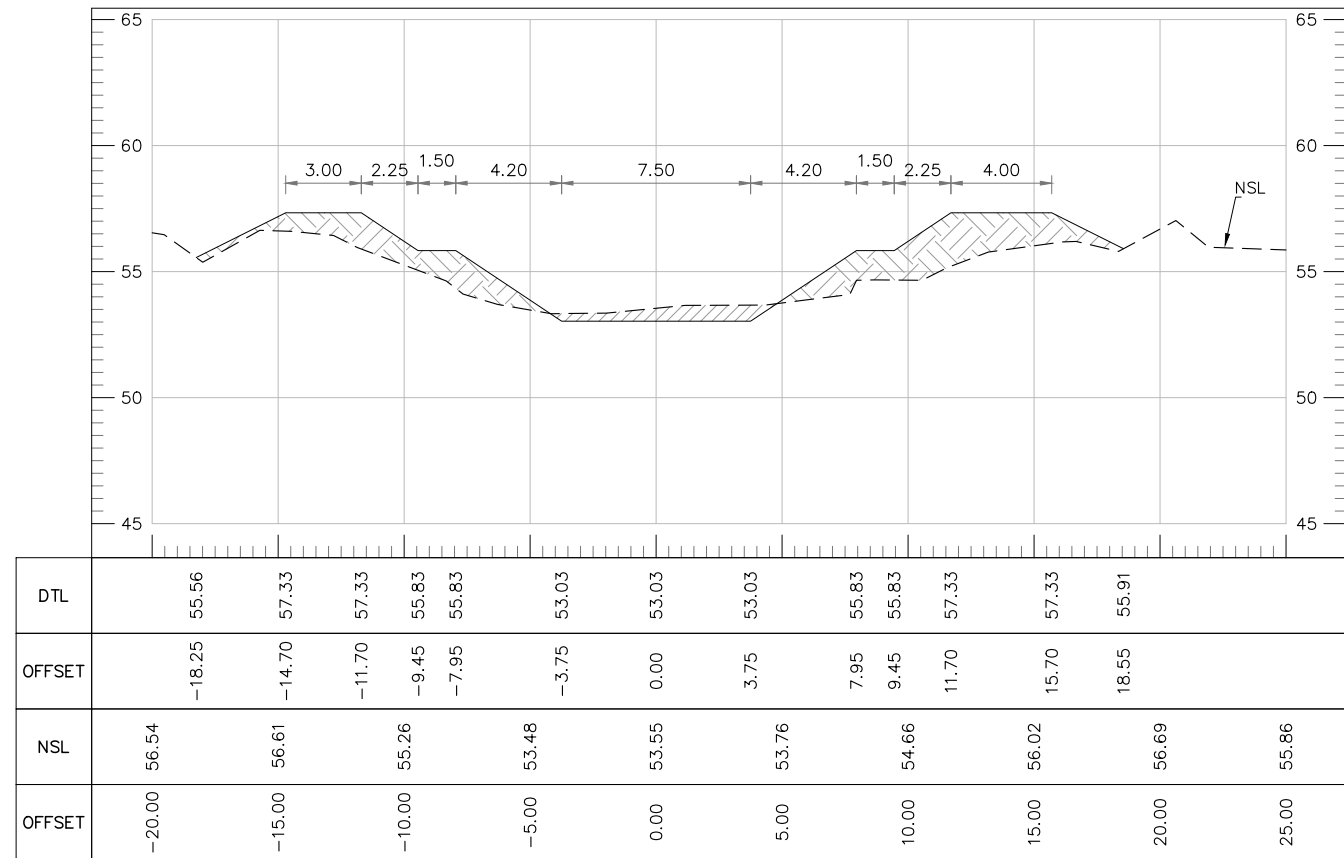

AT RD 0+500.00

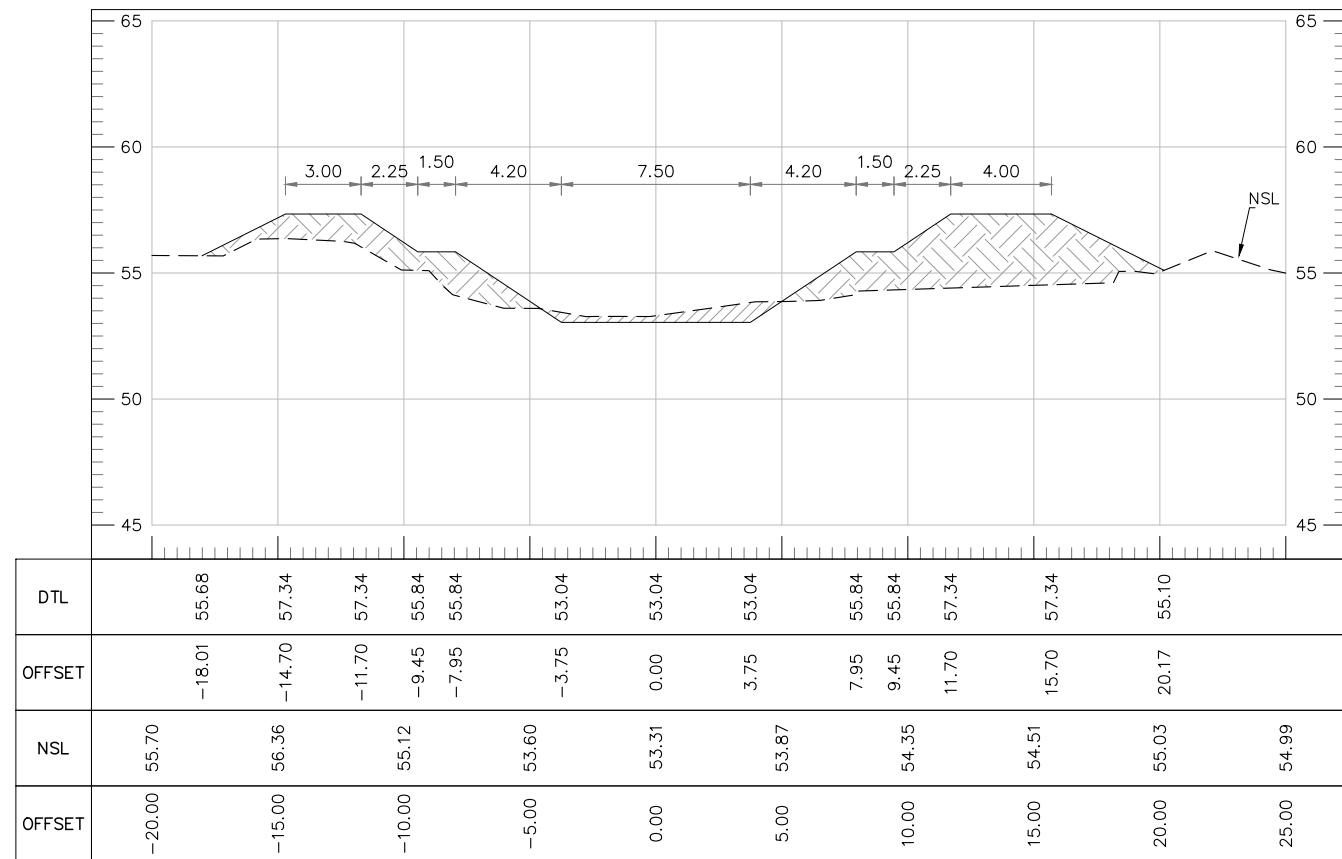


AT RD 0+600.00

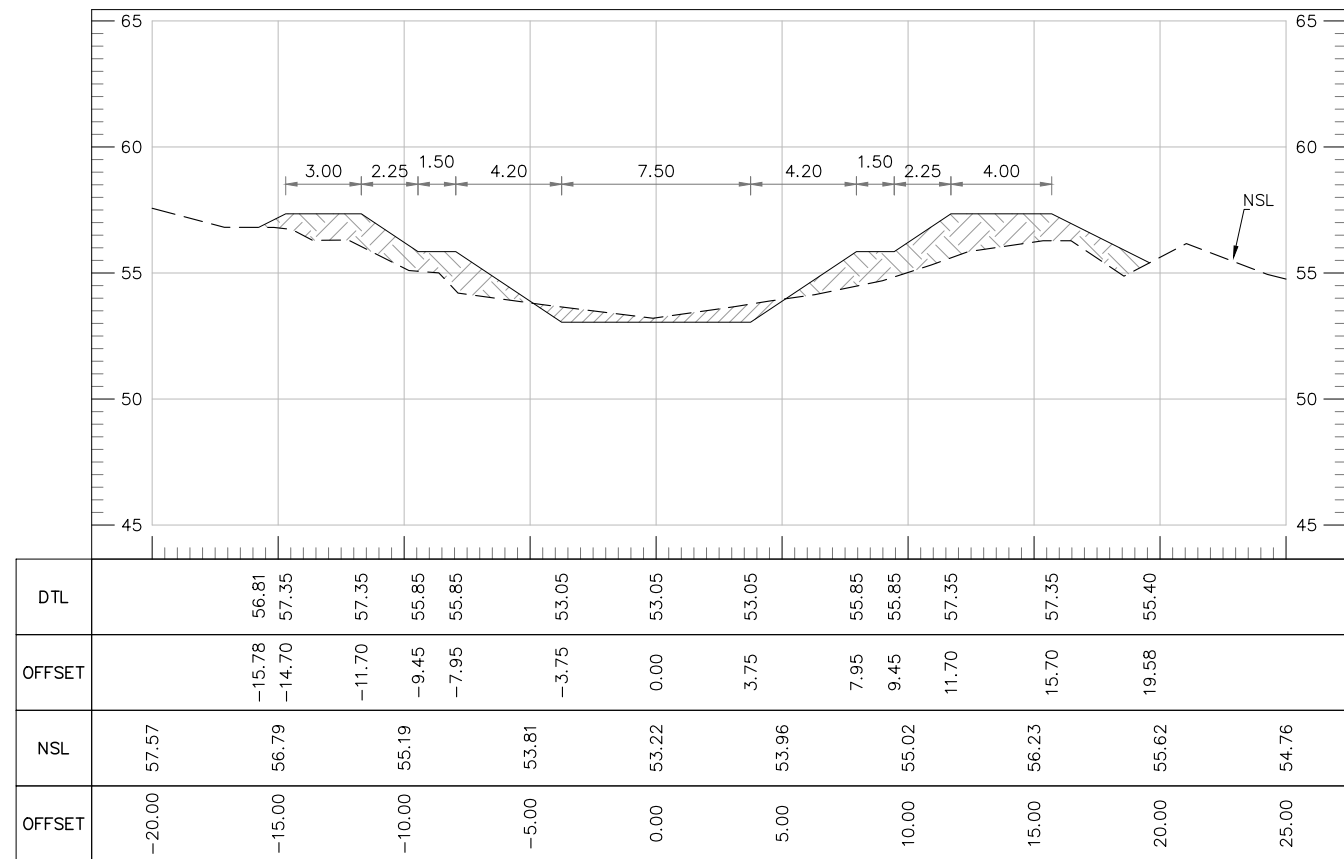


AT RD 0+700.00


TENDER DRAWINGS

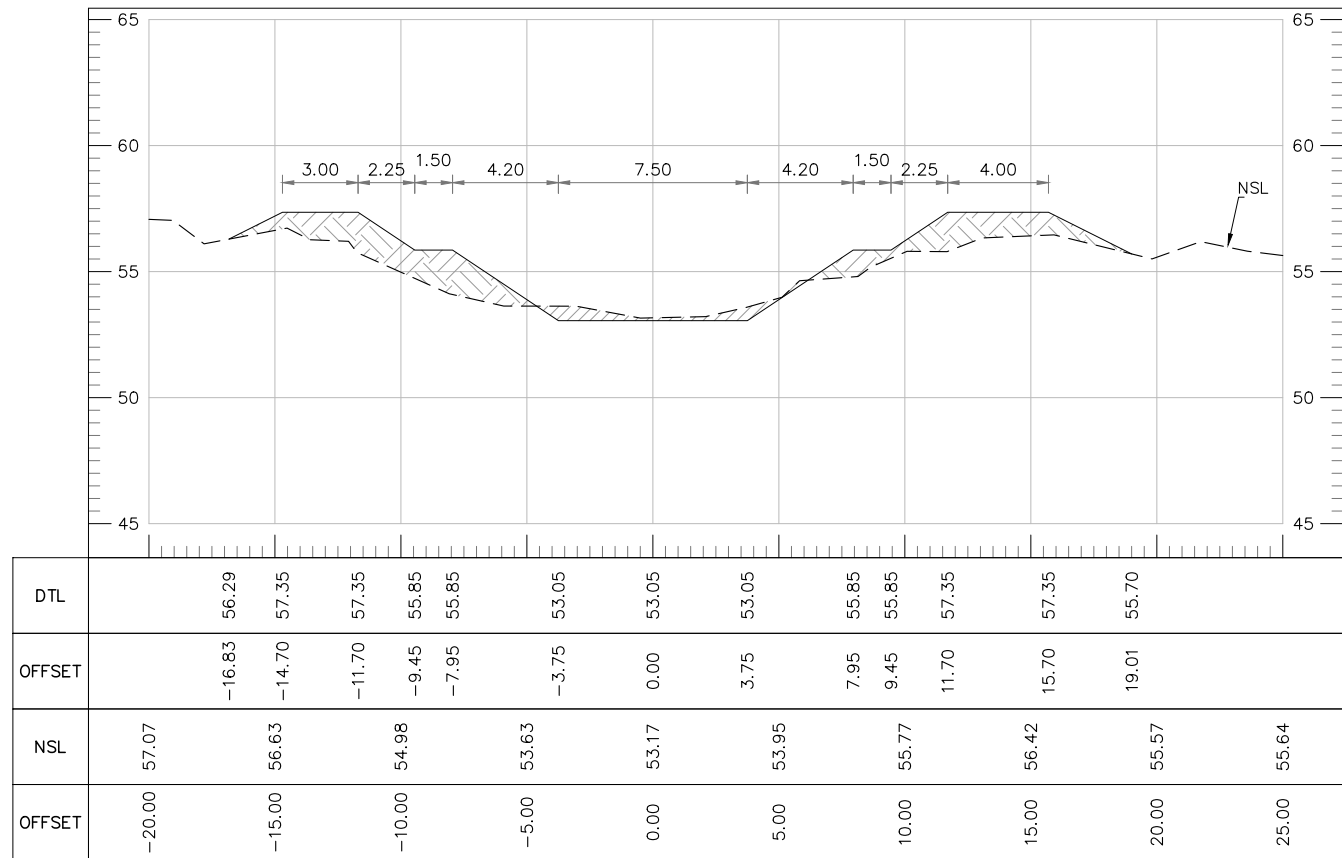


AT RD 0+800.00

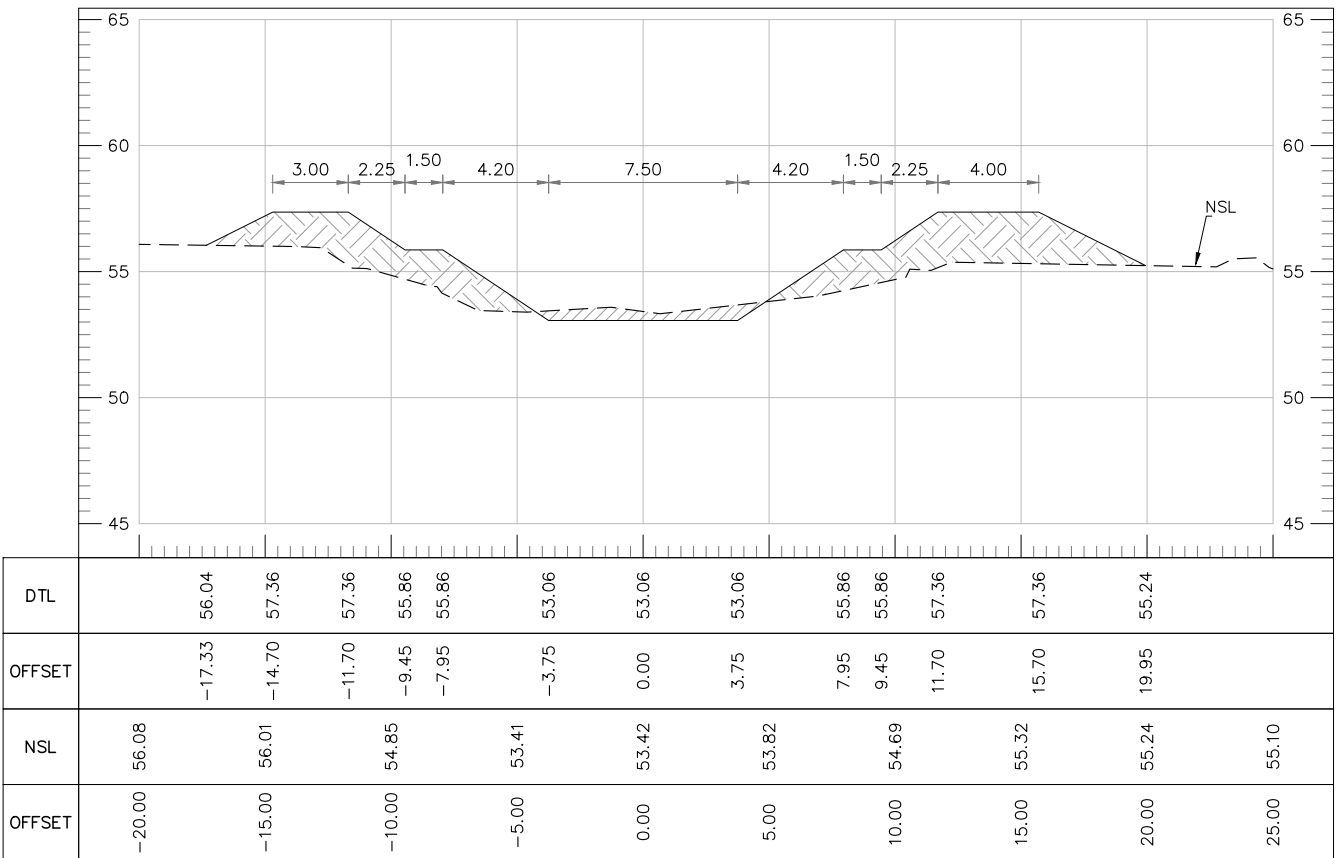

AT RD 0+900.00

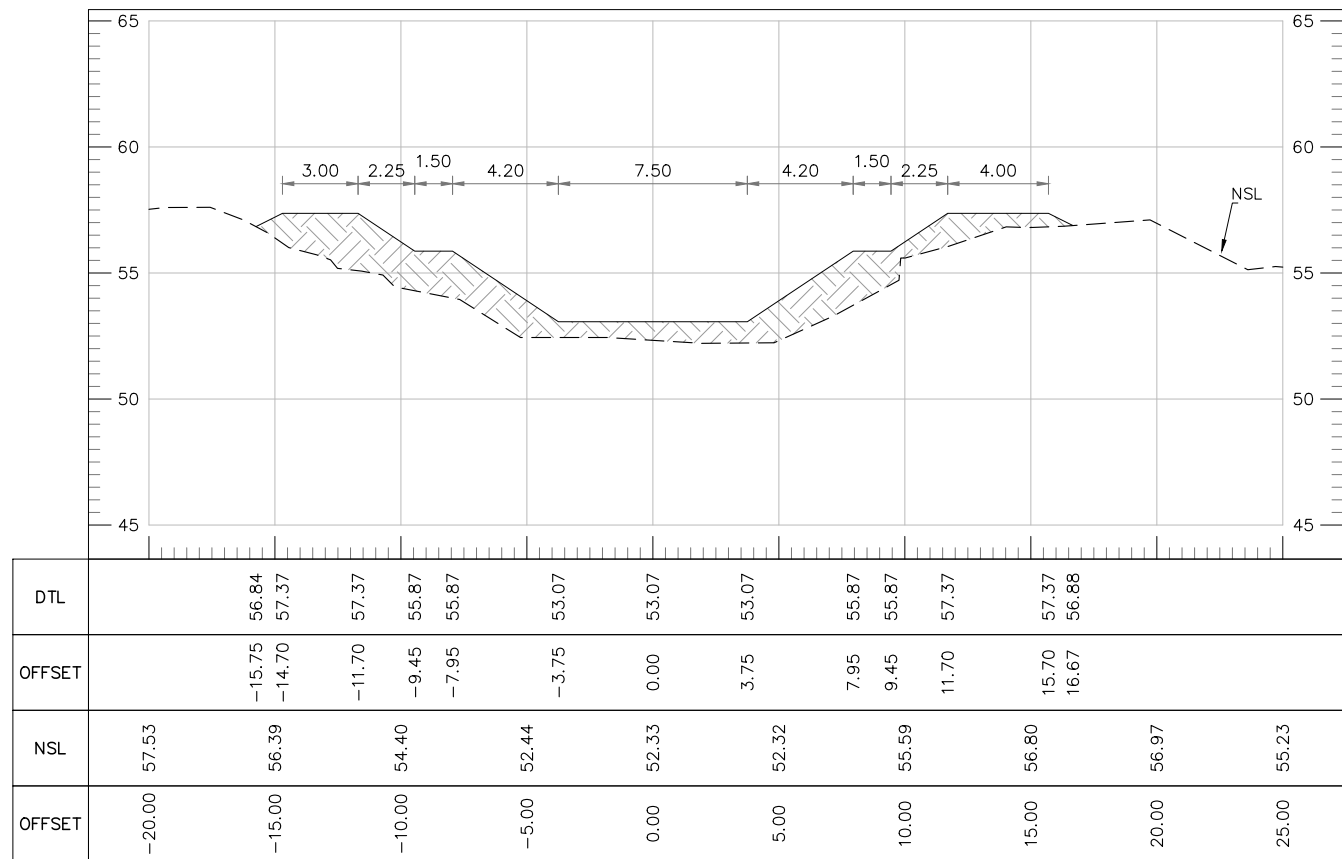


AT RD 1+000.00

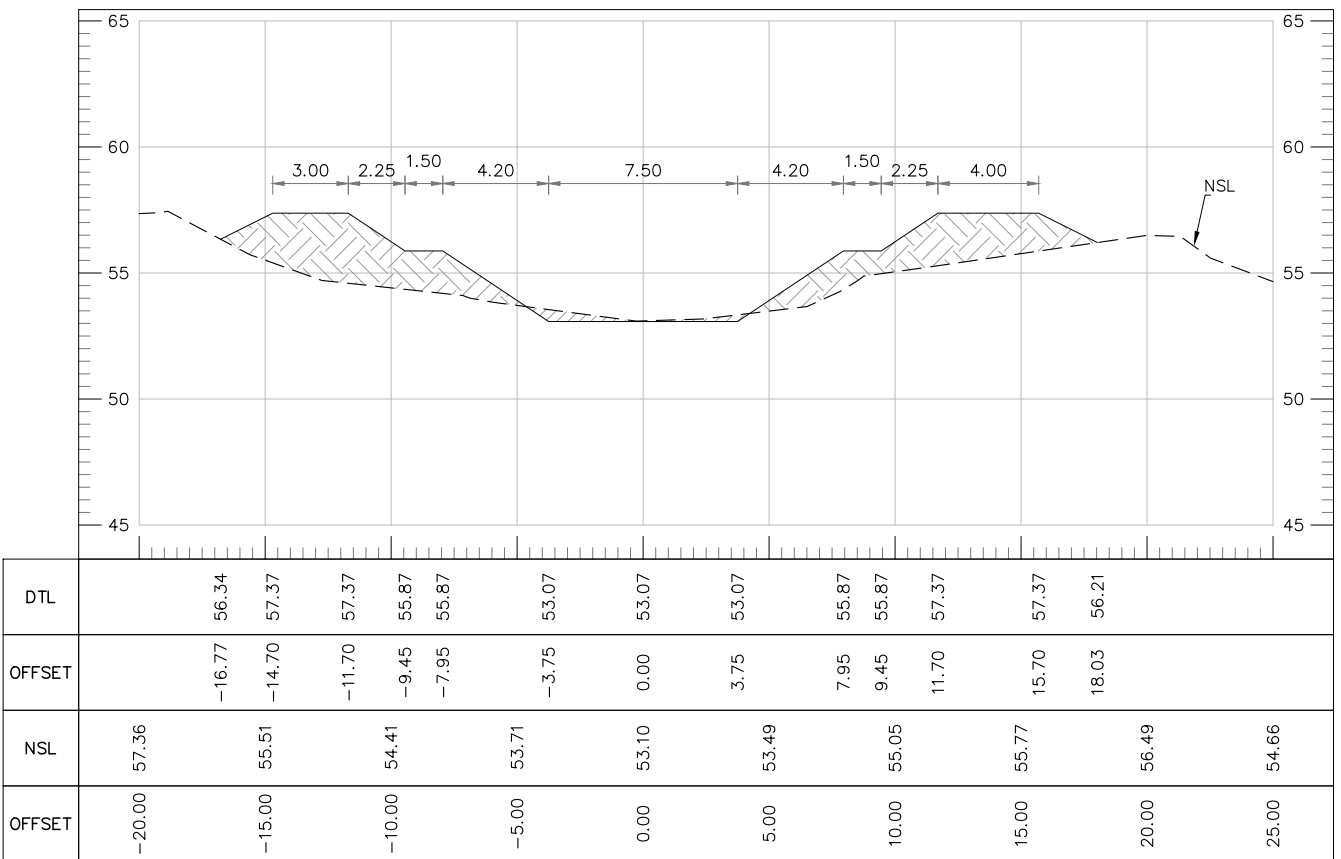


AT RD 1+100.00


TENDER DRAWINGS

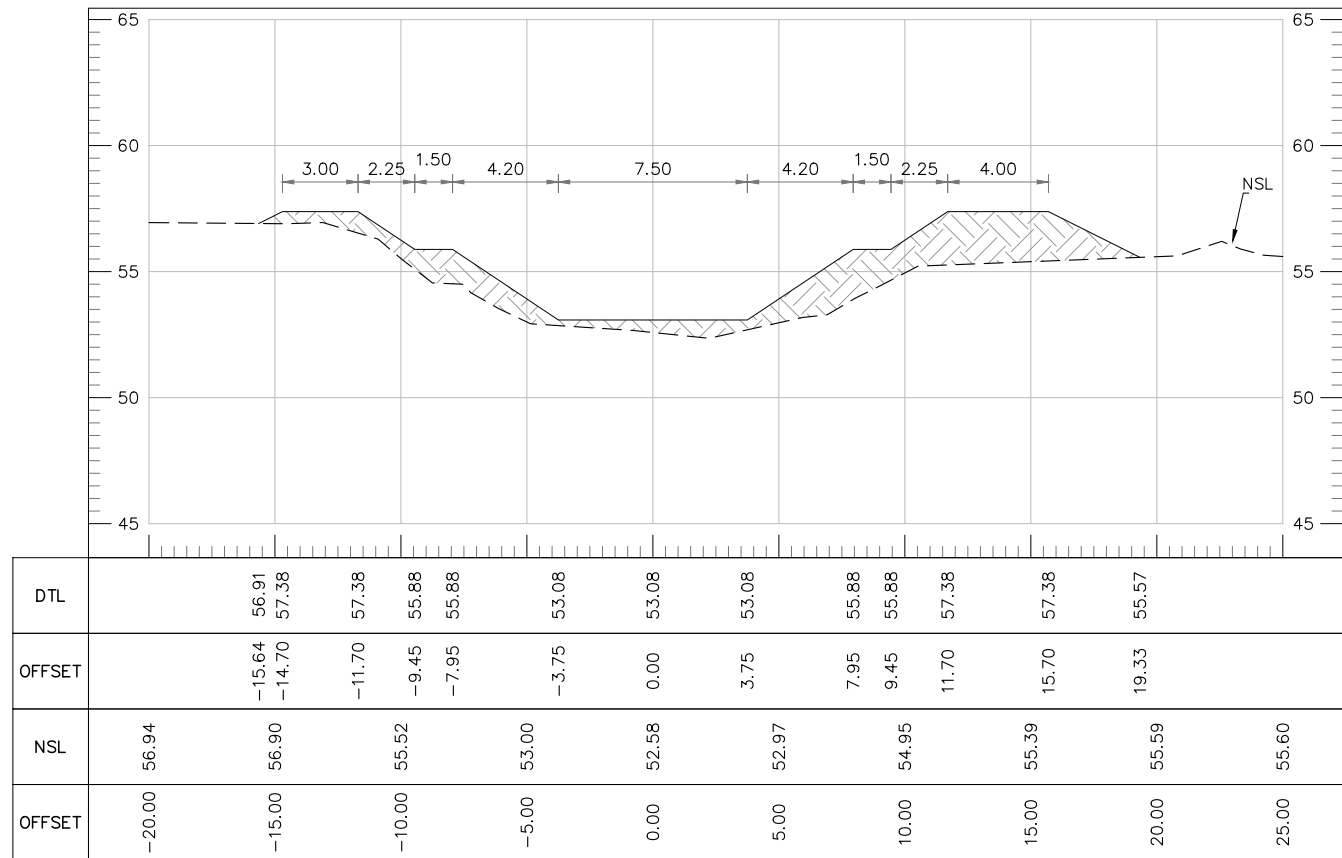


AT RD 1+200.00

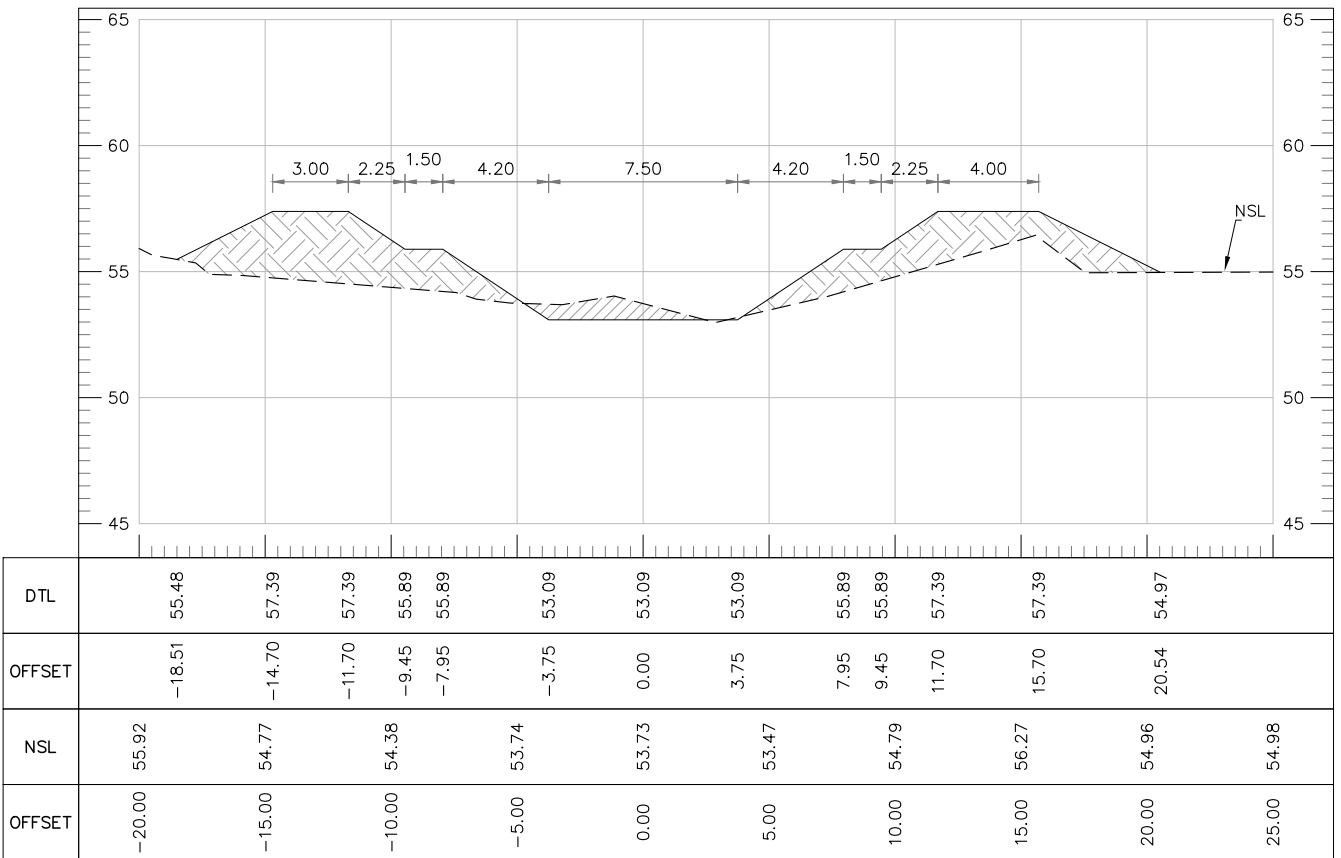

AT RD 1+300.00

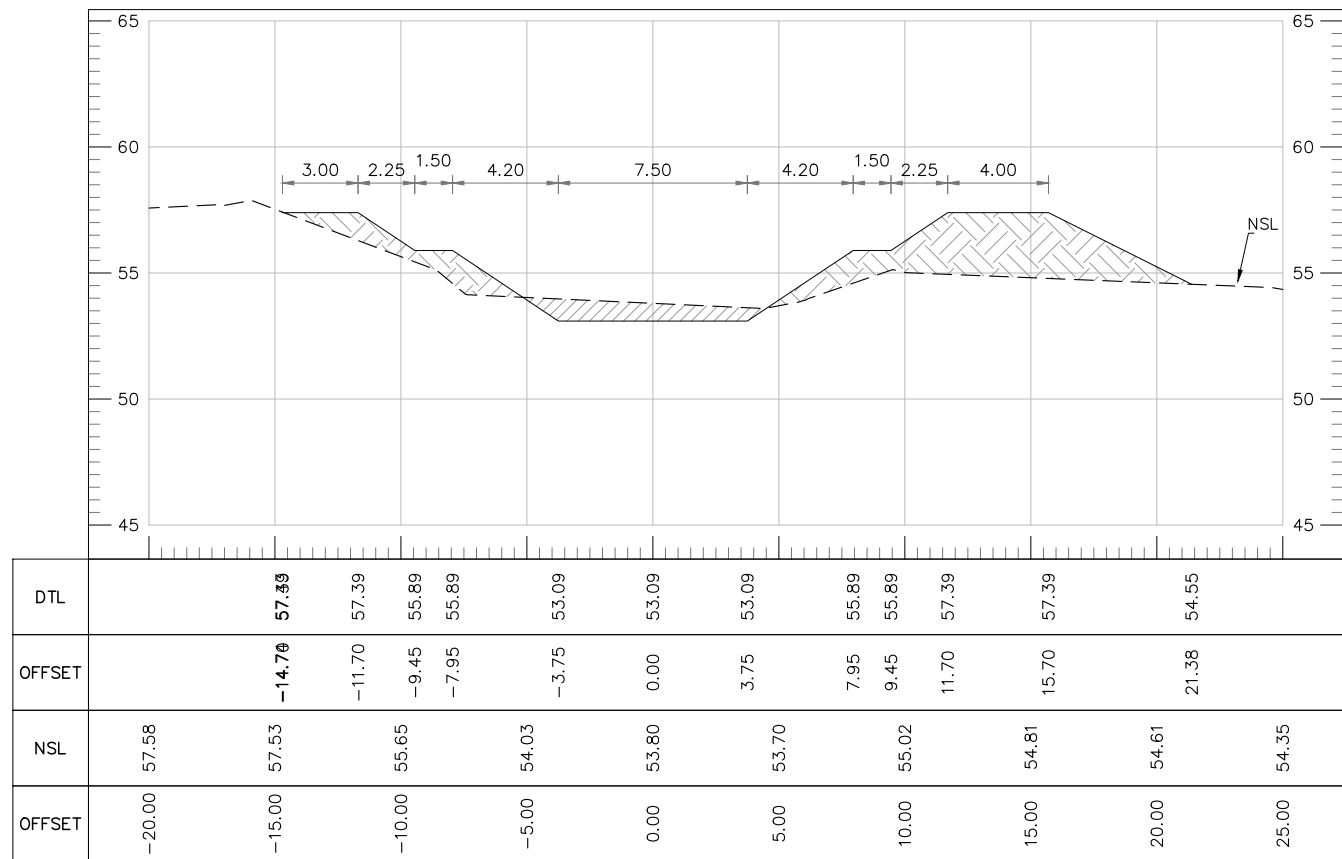


AT RD 1+400.00

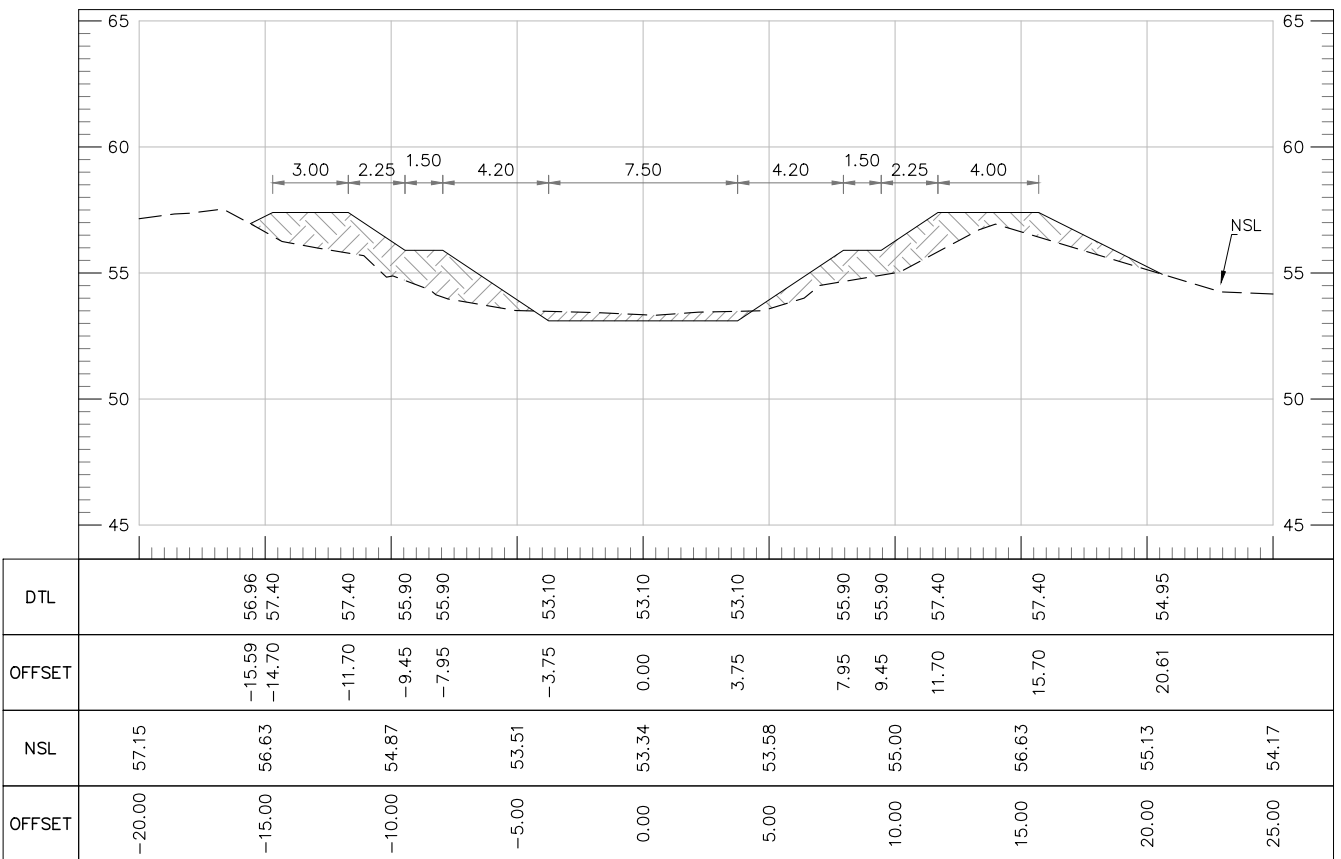


AT RD 1+500.00


TENDER DRAWINGS

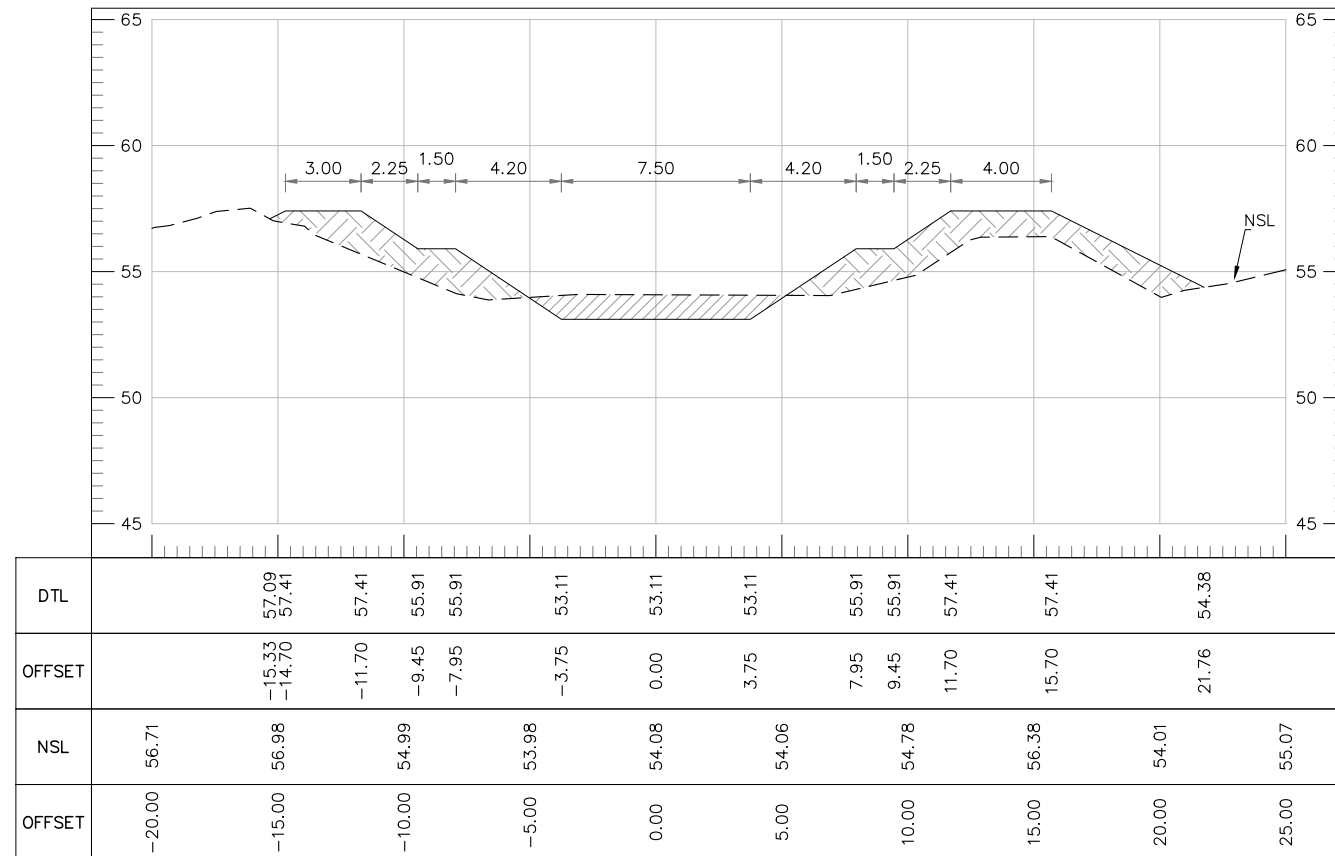


AT RD 1+600.00

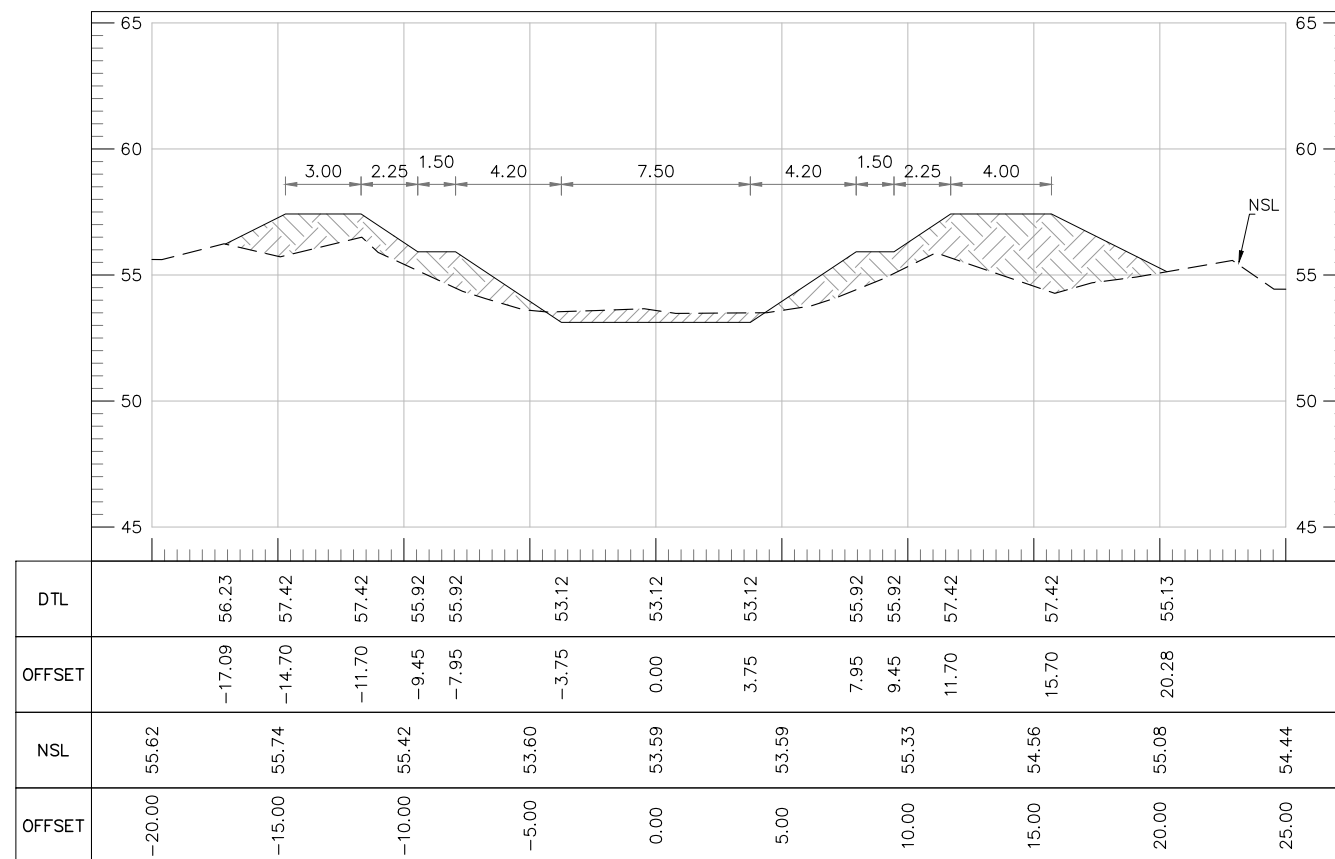

AT RD 1+800.00

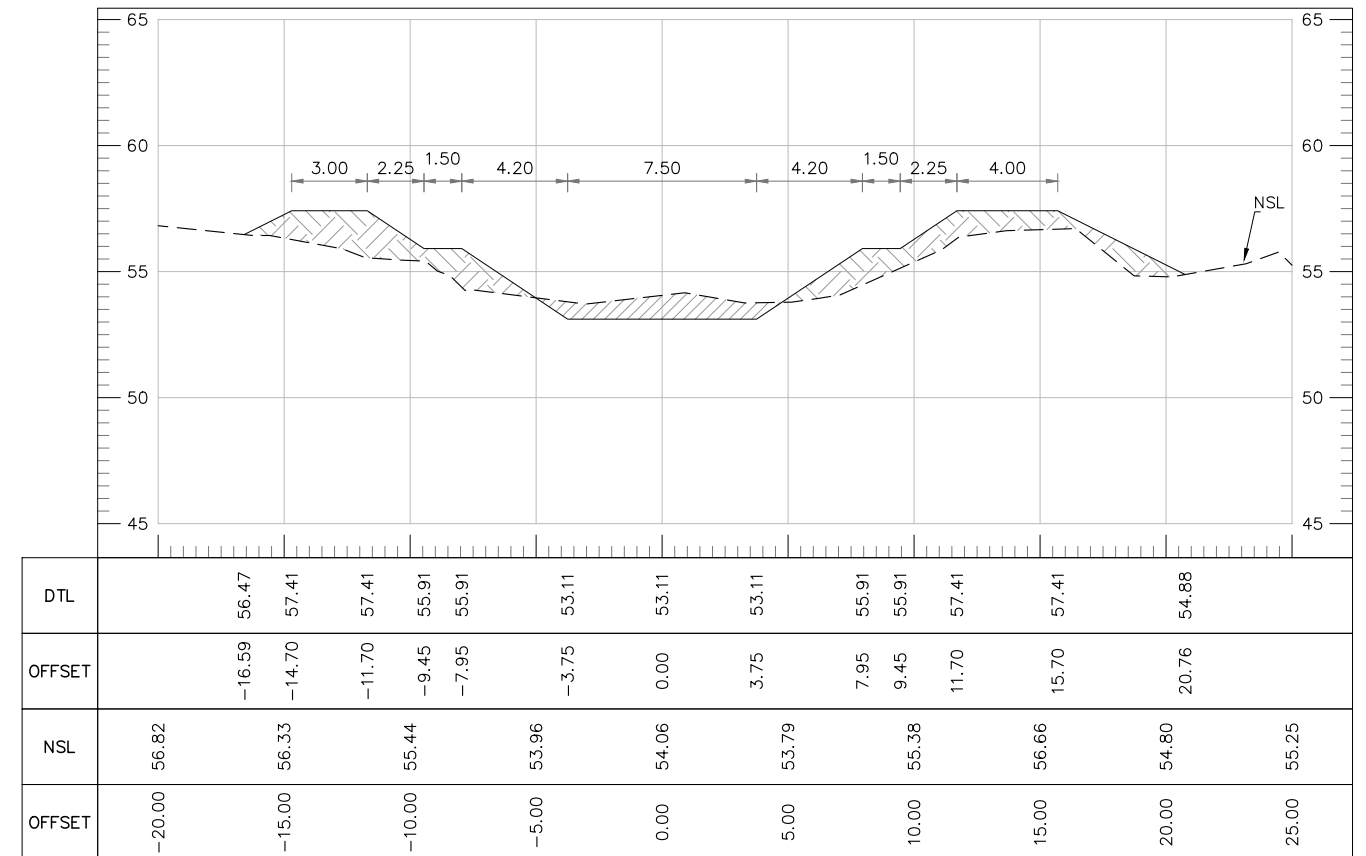


AT RD 1+700.00

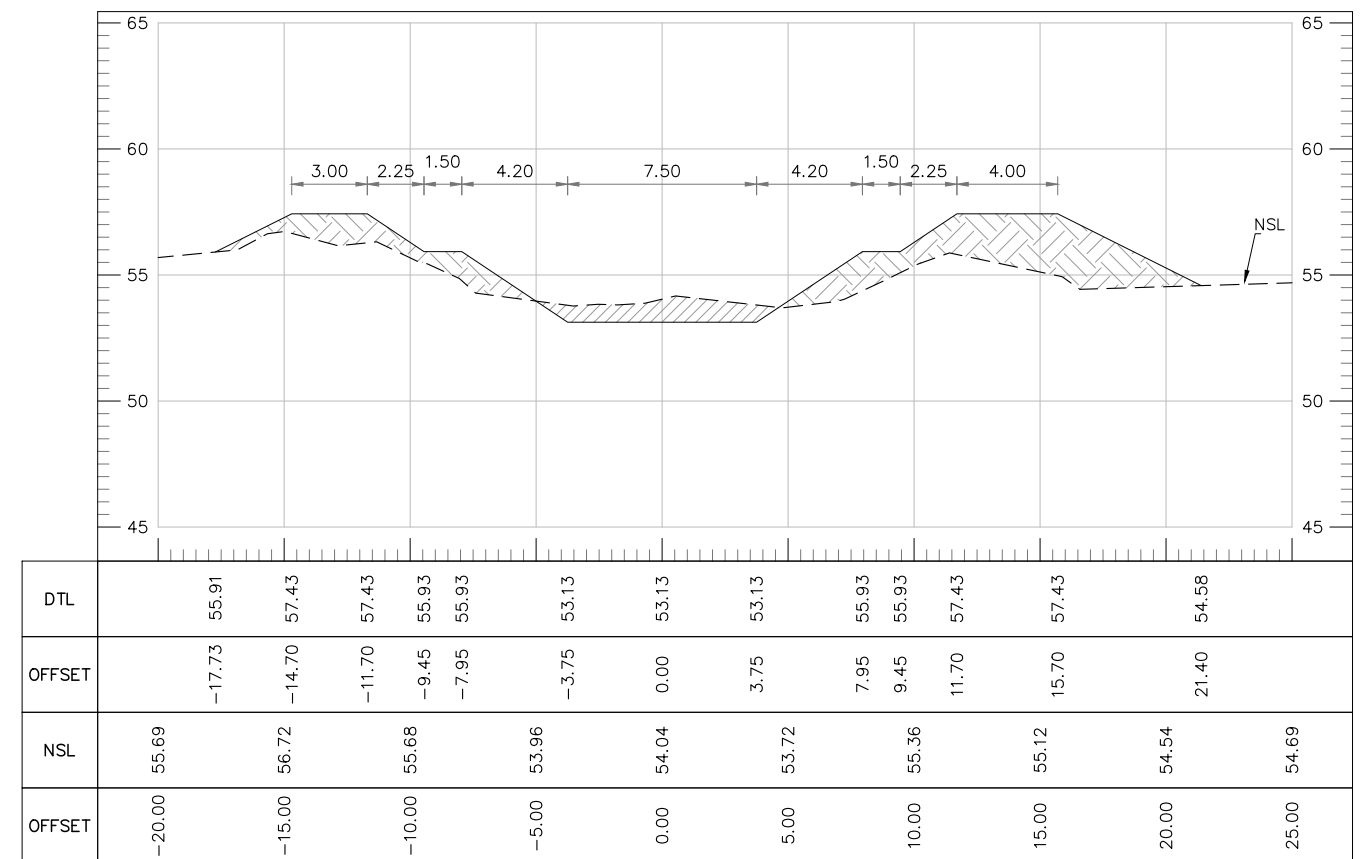


AT RD 1+900.00


TENDER DRAWINGS

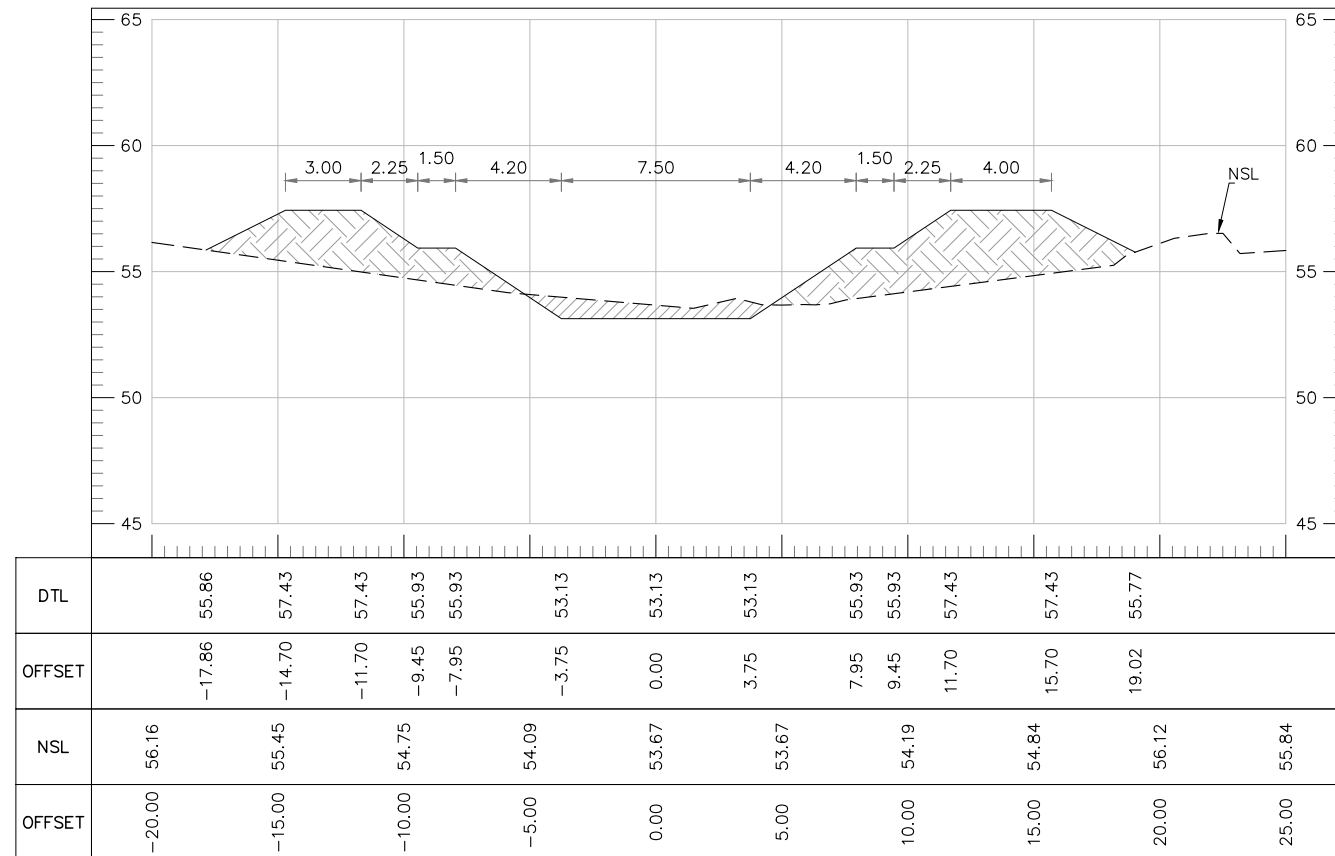


AT RD 2+000.00

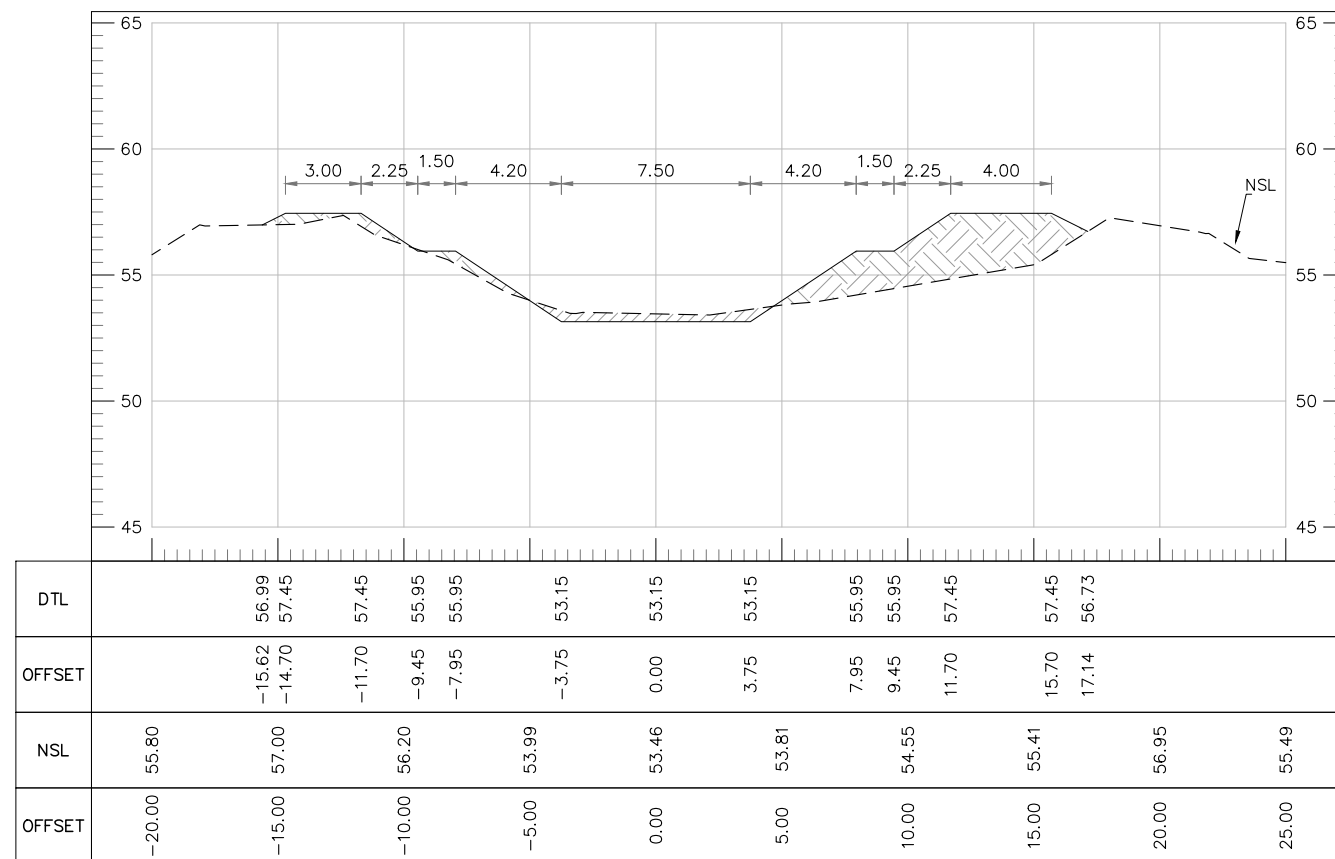

AT RD 2+200.00

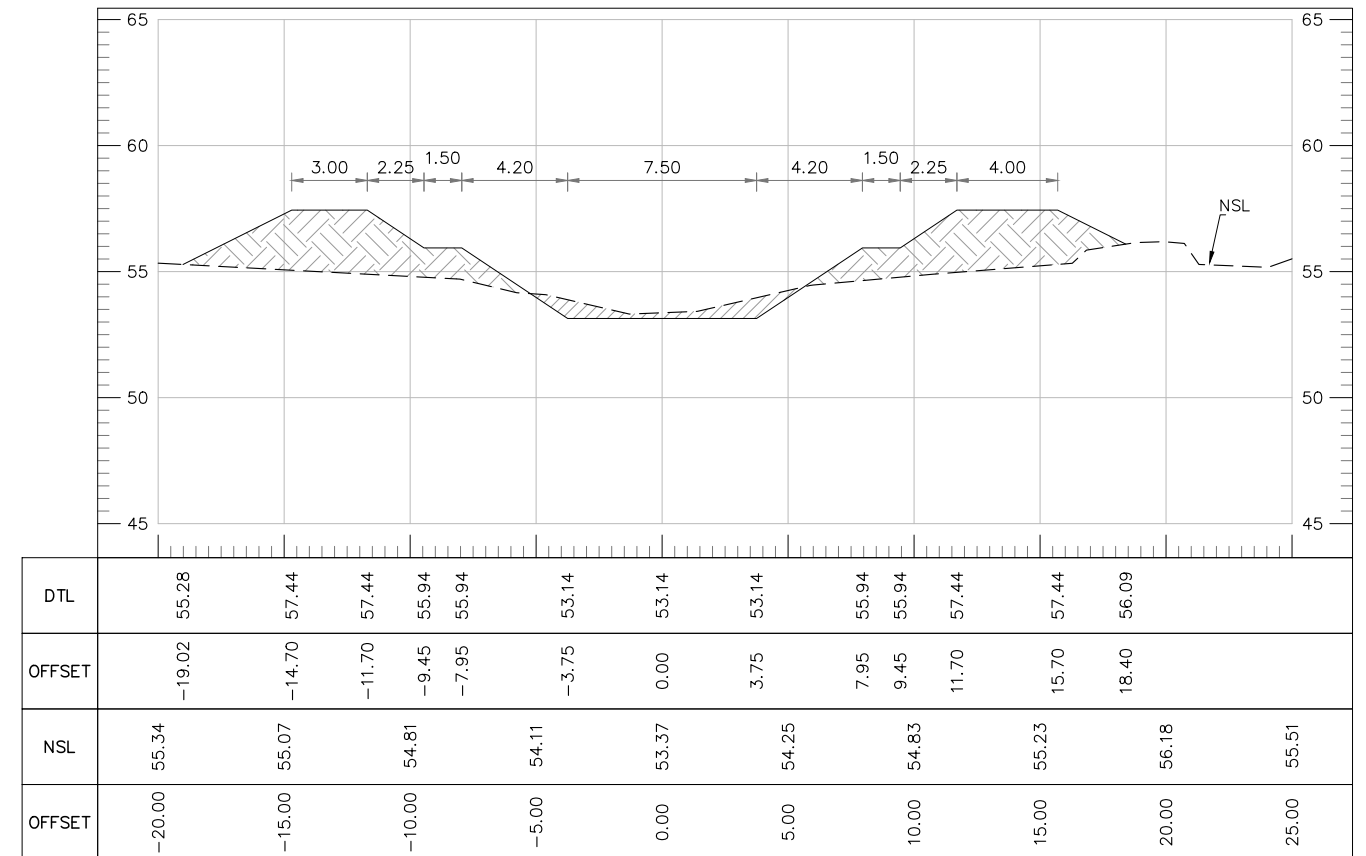


AT RD 2+100.00

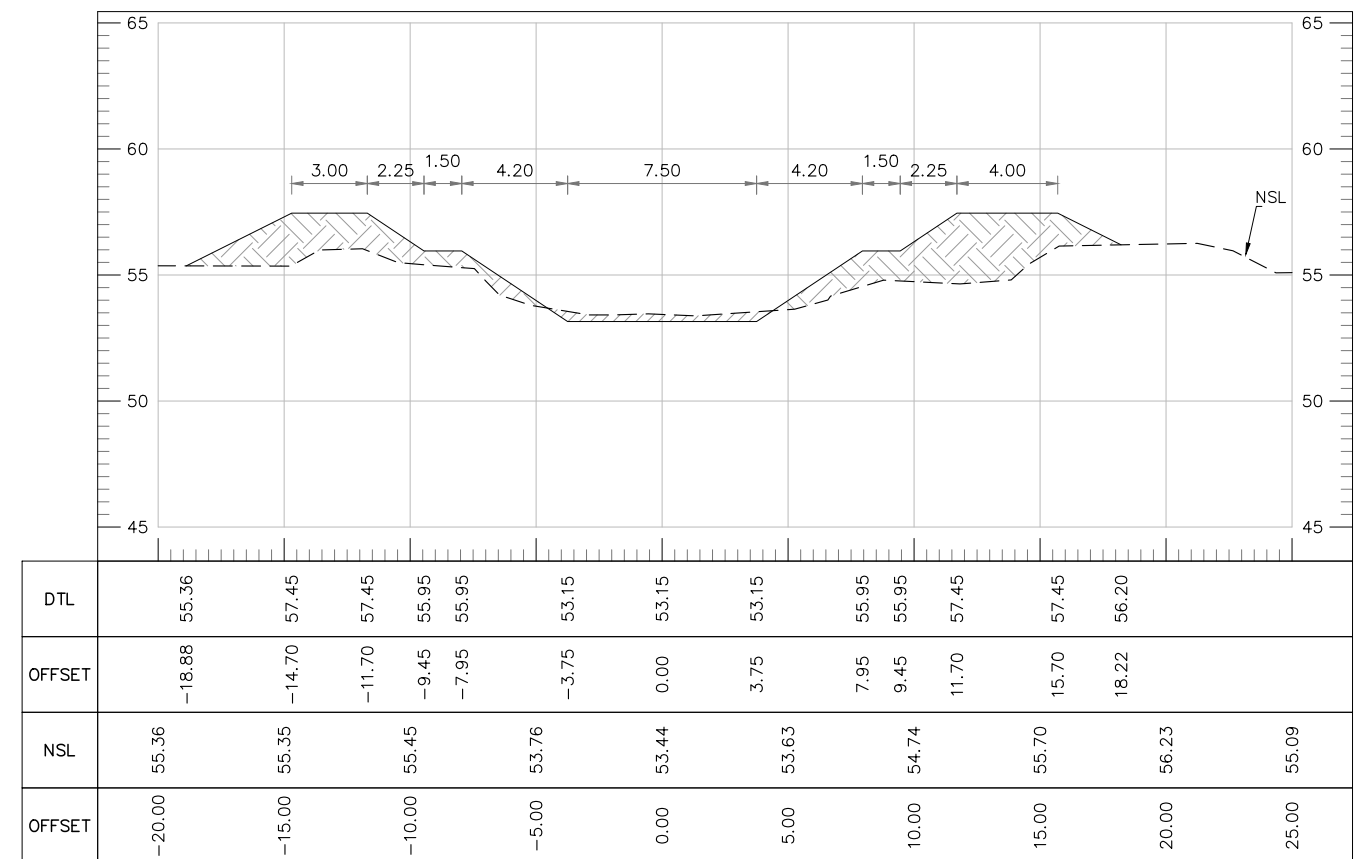


AT RD 2+300.00


TENDER DRAWINGS

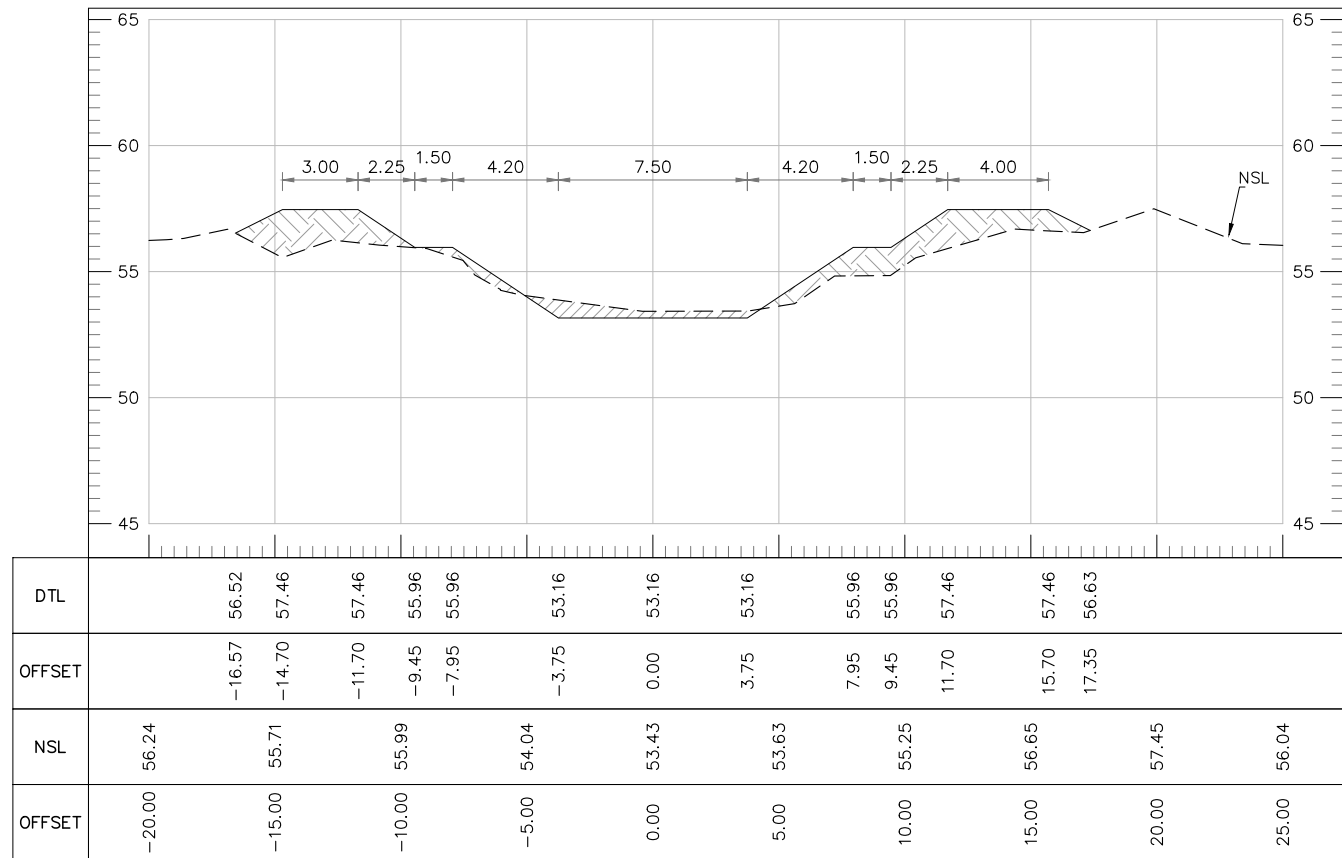


AT RD 2+400.00

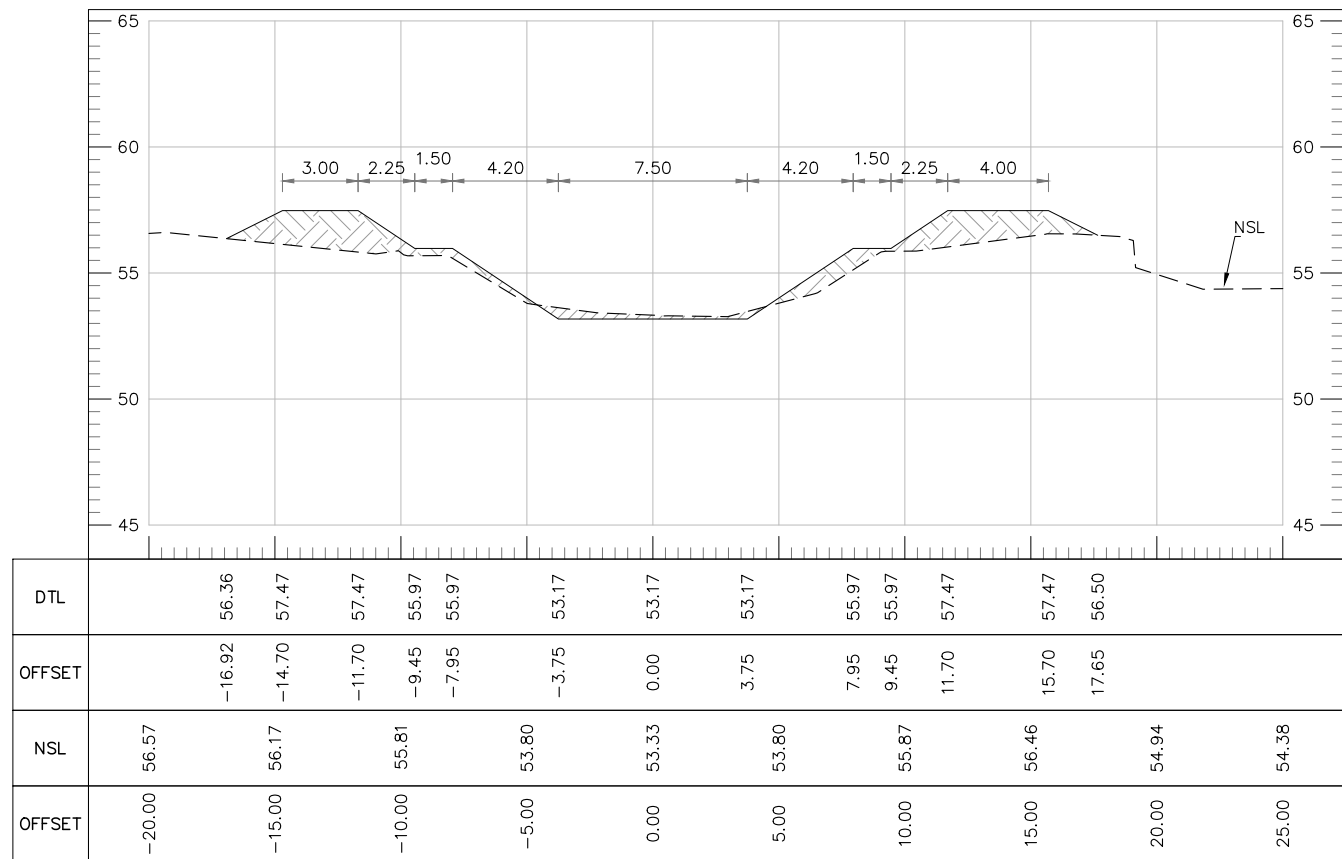

AT RD 2+600.00




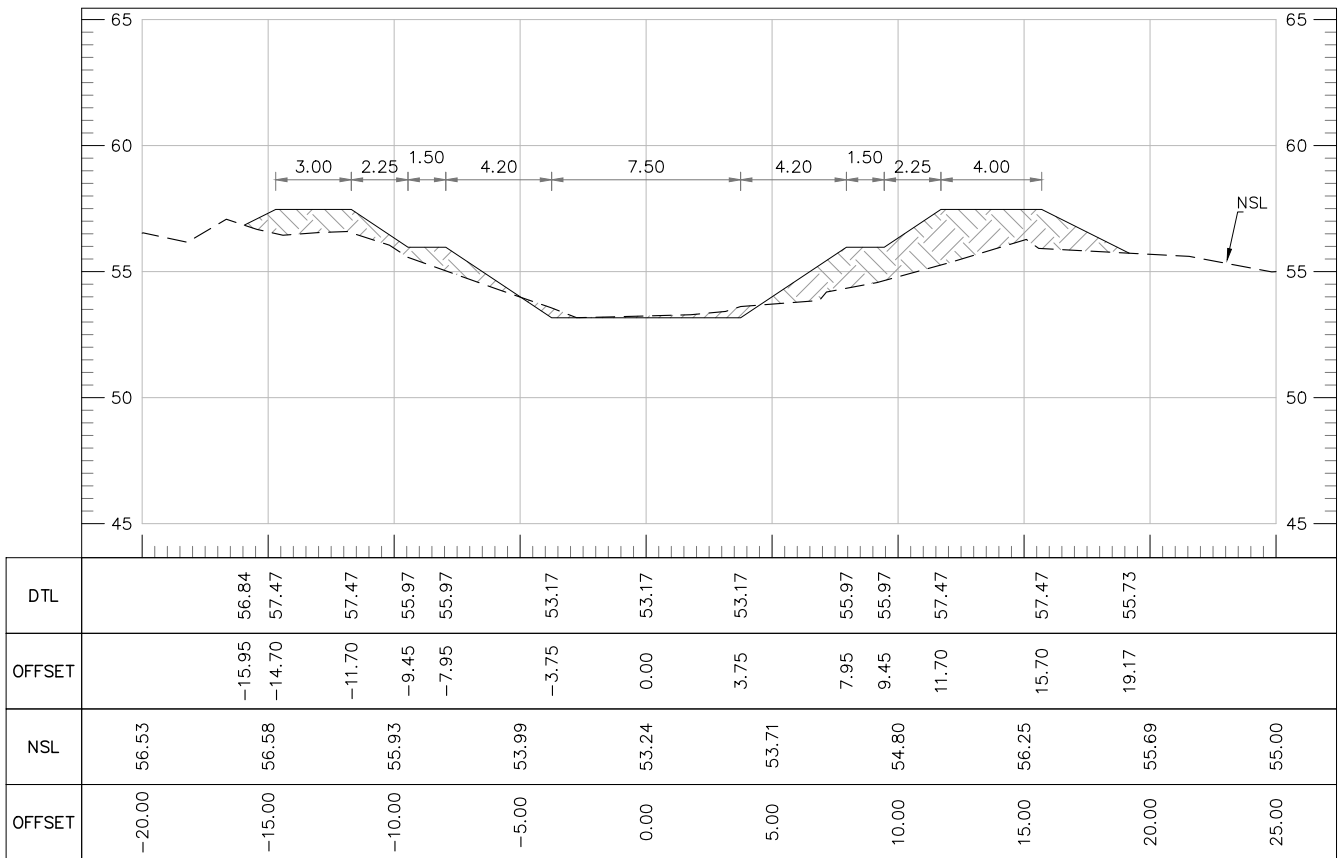


AT RD 2+500.00

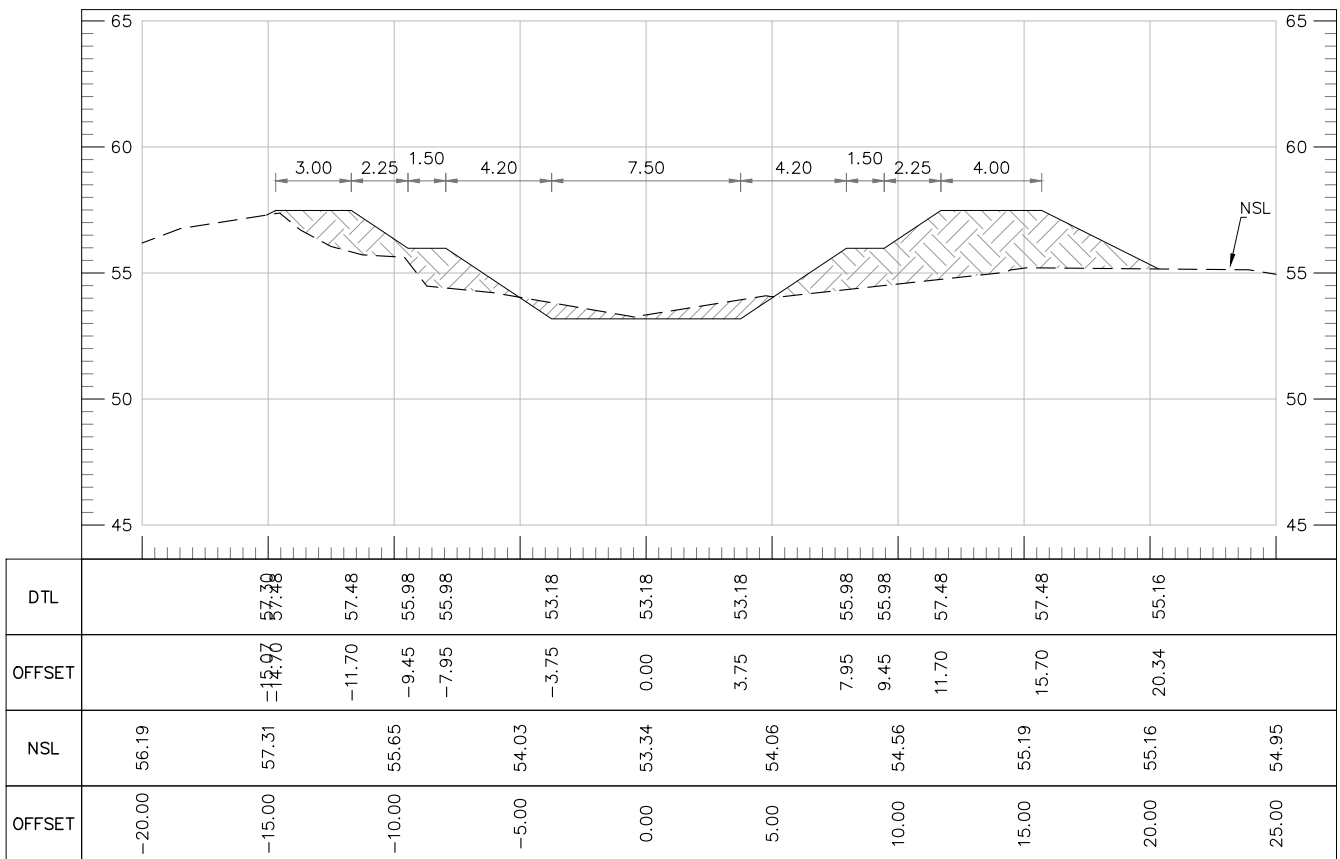


AT RD 2+700.00

TENDER DRAWINGS

    


TENDER DRAWINGS


CLIENT:  IRRIGATION DEPARTMENT GOVERNMENT OF BALOCHISTAN	CONSULTANTS:  CAMEOS CONSULTANTS CONSULTING ENGINEERS ARCHITECTS & PLANNERS. PLOT NO.07 PARIS ARCADE STREET, NO. 36 E-11/3 MARKAZ ISLAMABAD. H. NO.38 CHAMAN HOUSING AIRPORT ROAD QUETTA.	PROJECT TITLE: INTEGRATED FLOOD RESILIENCE AND ADAPTATION PROJECT	SCHEME NAME: RESTORATION / STRENGTHENING OF EMBANKMENT OF HAIRDIN MAIN DRAIN FROM RD.0 TO RD.62 AND CONSTRUCTION OF 3 NOS VRB AT DIFFERENT PLACES DISTRICT SOHBAT PUR	DRAWING TITLE:- CROSS SECTION OF HAIRDIN DRAIN AT RD 2+800 TO 3+100	NOTES: ALL LEVELS AND DIMENSIONS ARE IN METERS UNLESS INDICATED OTHERWISE.	<table border="1"> <tr> <td>DRAWN BY:</td> <td>FAISAL / USAMA</td> <td>DESIGNED BY:</td> <td>KAMRAN BABAR</td> </tr> <tr> <td>CHECKED BY:</td> <td>ZIA-UL-HAQ</td> <td>SCALE:</td> <td>1:300</td> </tr> <tr> <td>FILE PATH:</td> <td>G/ IFRAP</td> <td>DATE:</td> <td>AUG / 2025</td> </tr> <tr> <td>DRAWING NO:</td> <td>IFRAP-P05/HMD-15</td> <td>SHEET:-</td> <td>09 OF 14</td> </tr> </table>	DRAWN BY:	FAISAL / USAMA	DESIGNED BY:	KAMRAN BABAR	CHECKED BY:	ZIA-UL-HAQ	SCALE:	1:300	FILE PATH:	G/ IFRAP	DATE:	AUG / 2025	DRAWING NO:	IFRAP-P05/HMD-15	SHEET:-	09 OF 14
DRAWN BY:	FAISAL / USAMA	DESIGNED BY:	KAMRAN BABAR																			
CHECKED BY:	ZIA-UL-HAQ	SCALE:	1:300																			
FILE PATH:	G/ IFRAP	DATE:	AUG / 2025																			
DRAWING NO:	IFRAP-P05/HMD-15	SHEET:-	09 OF 14																			

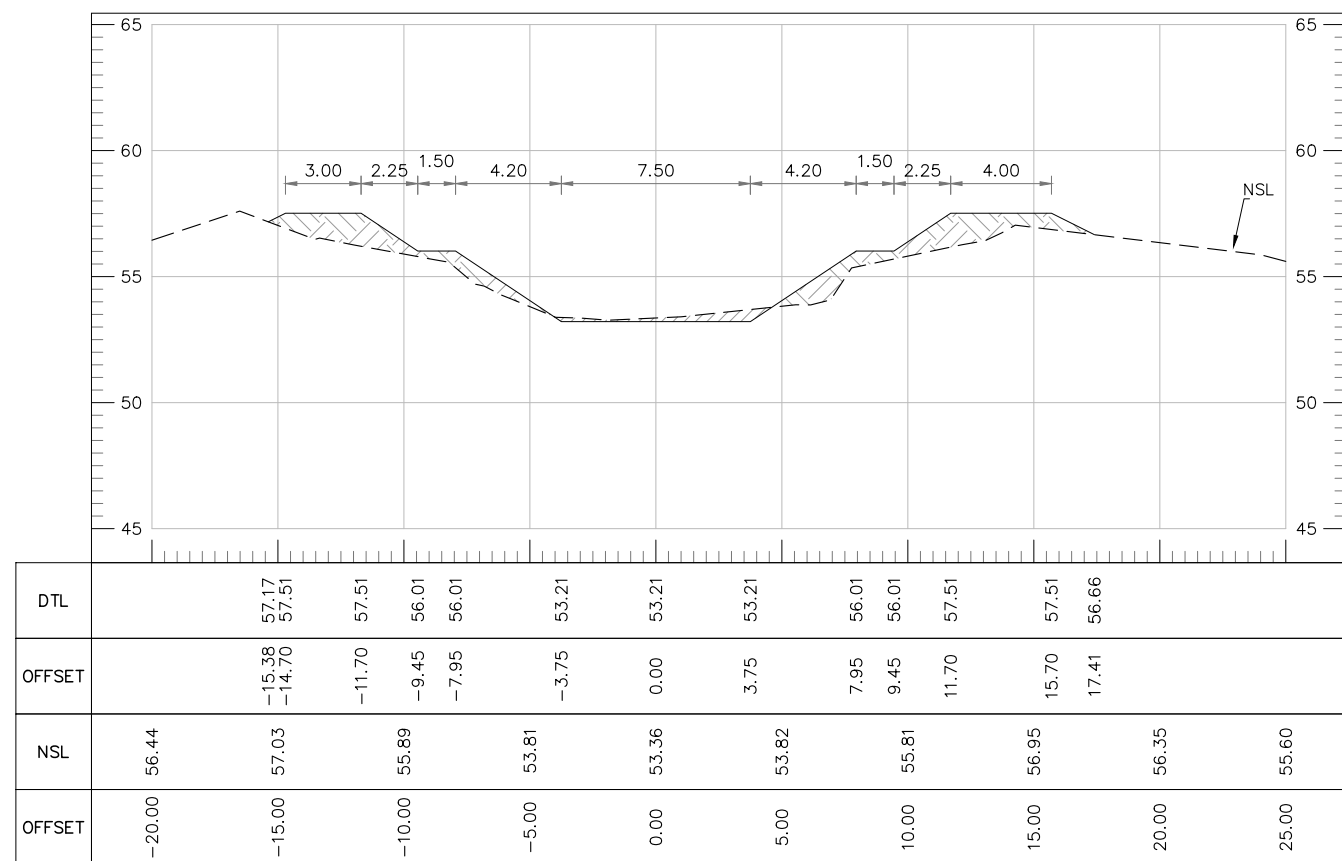


AT RD 3+200.00

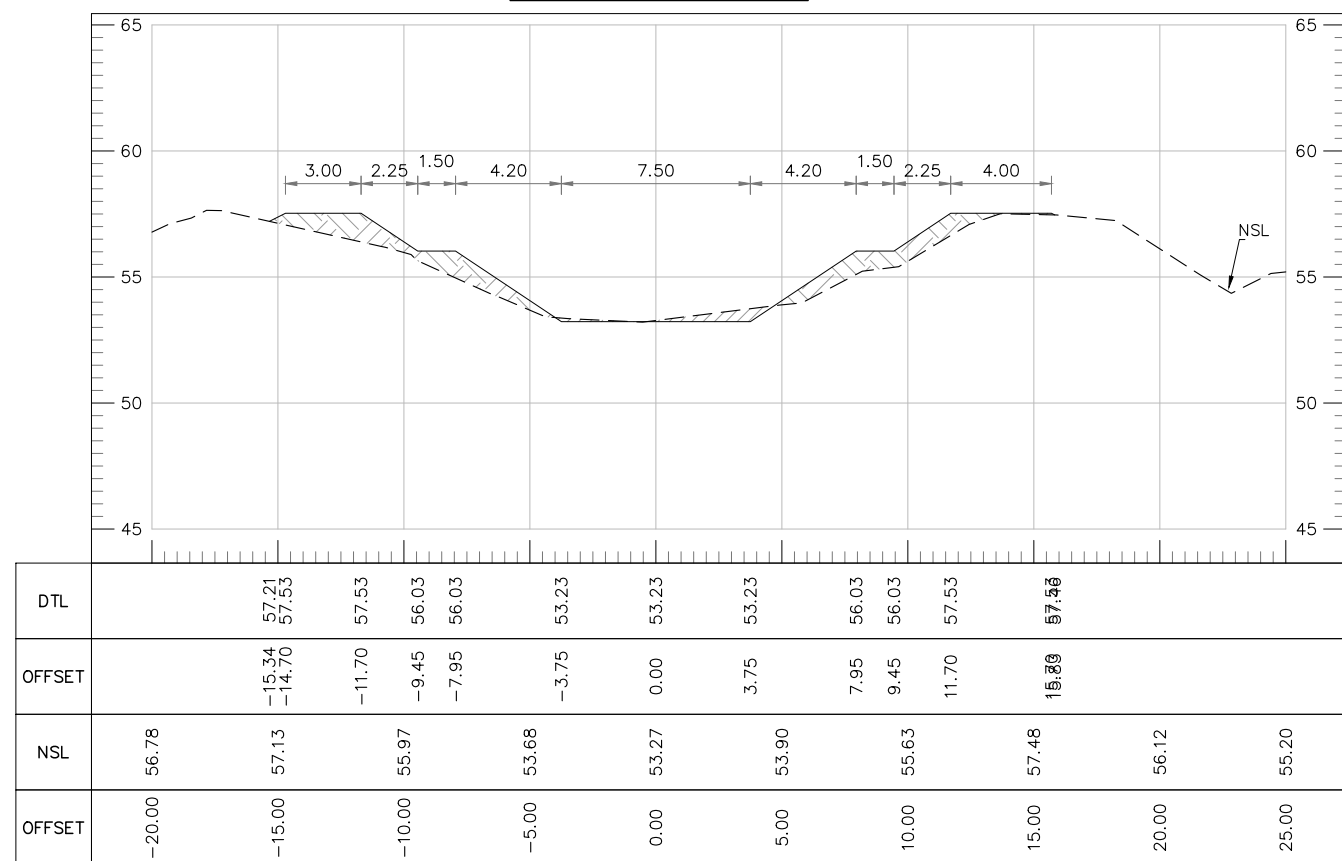

AT RD 3+400.00

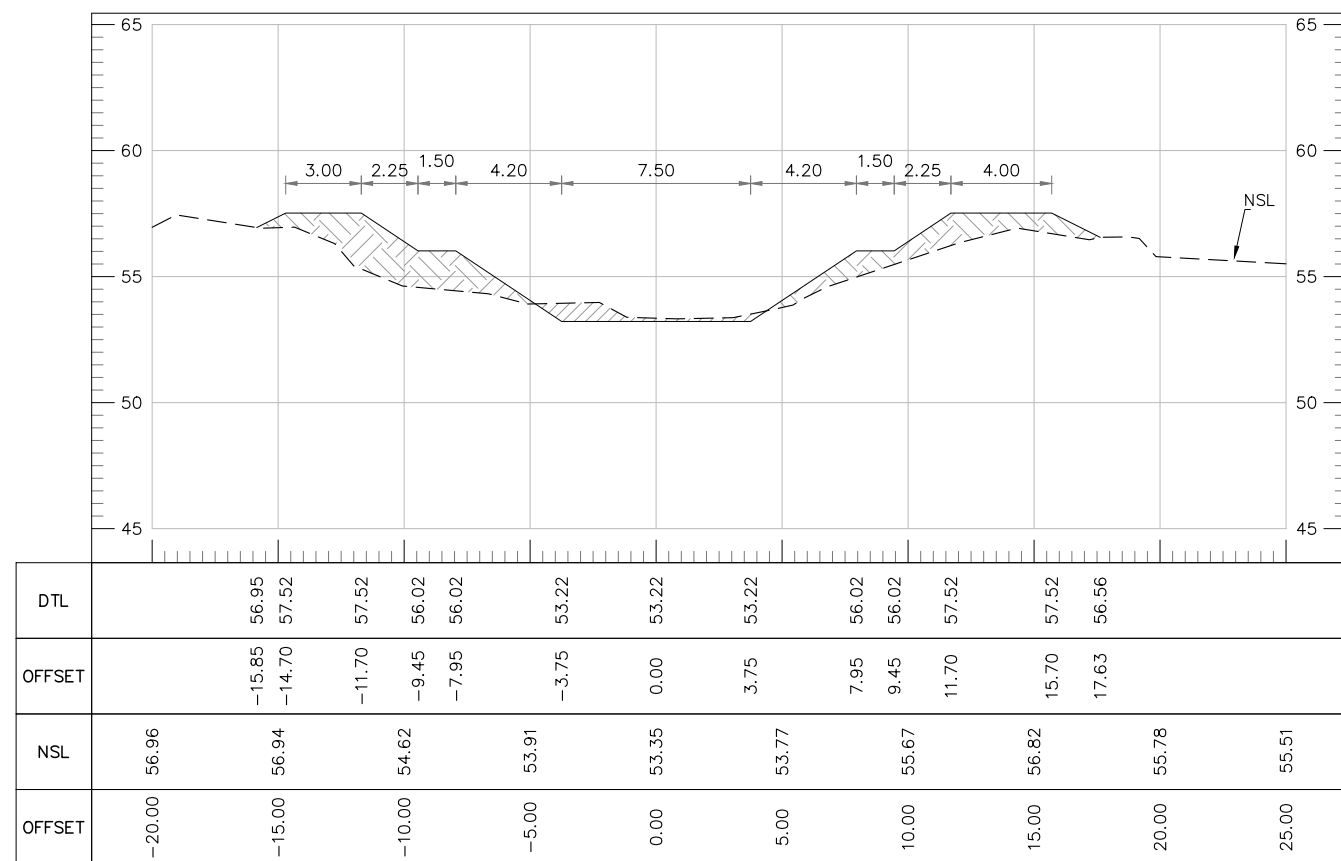


AT RD 3+300.00

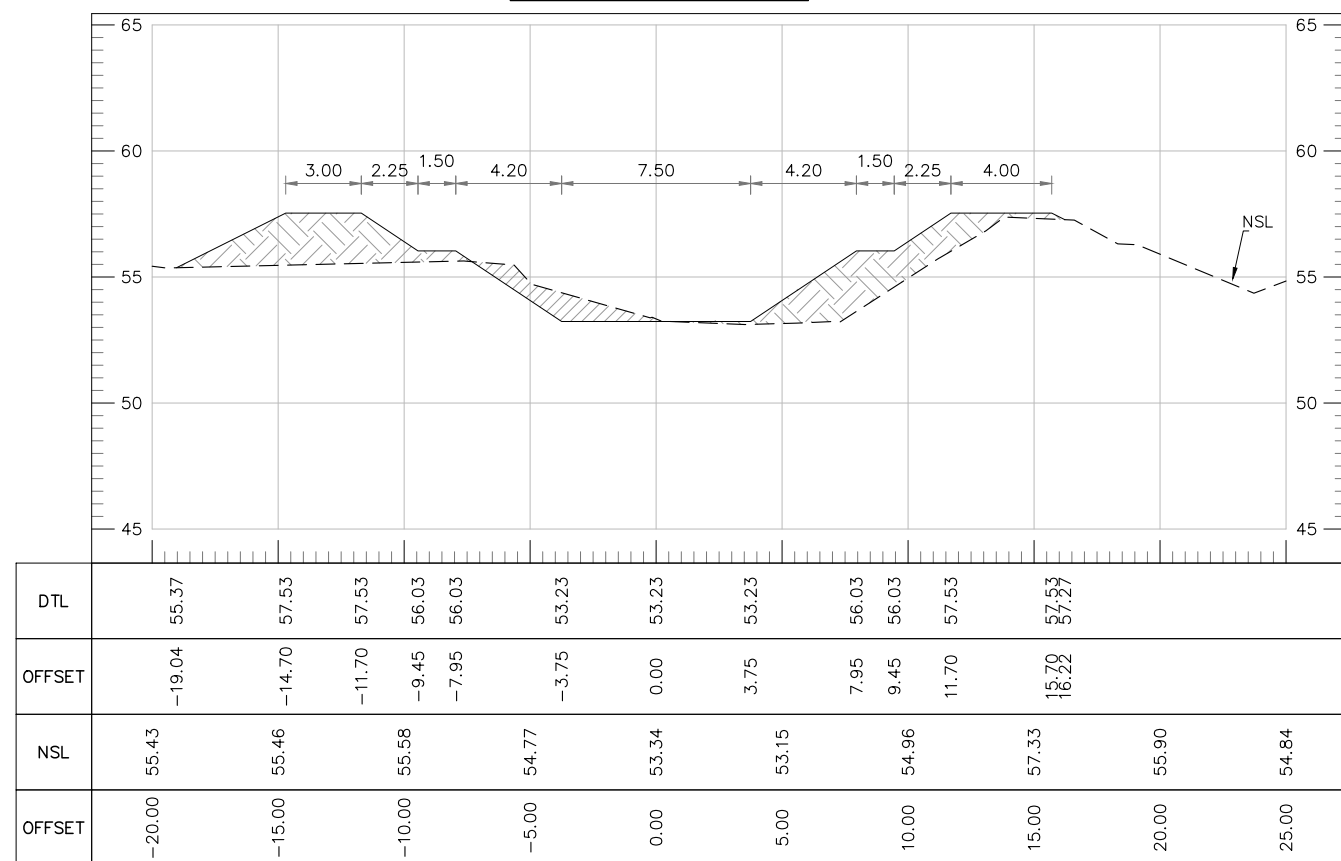


AT RD 3+500.00


TENDER DRAWINGS

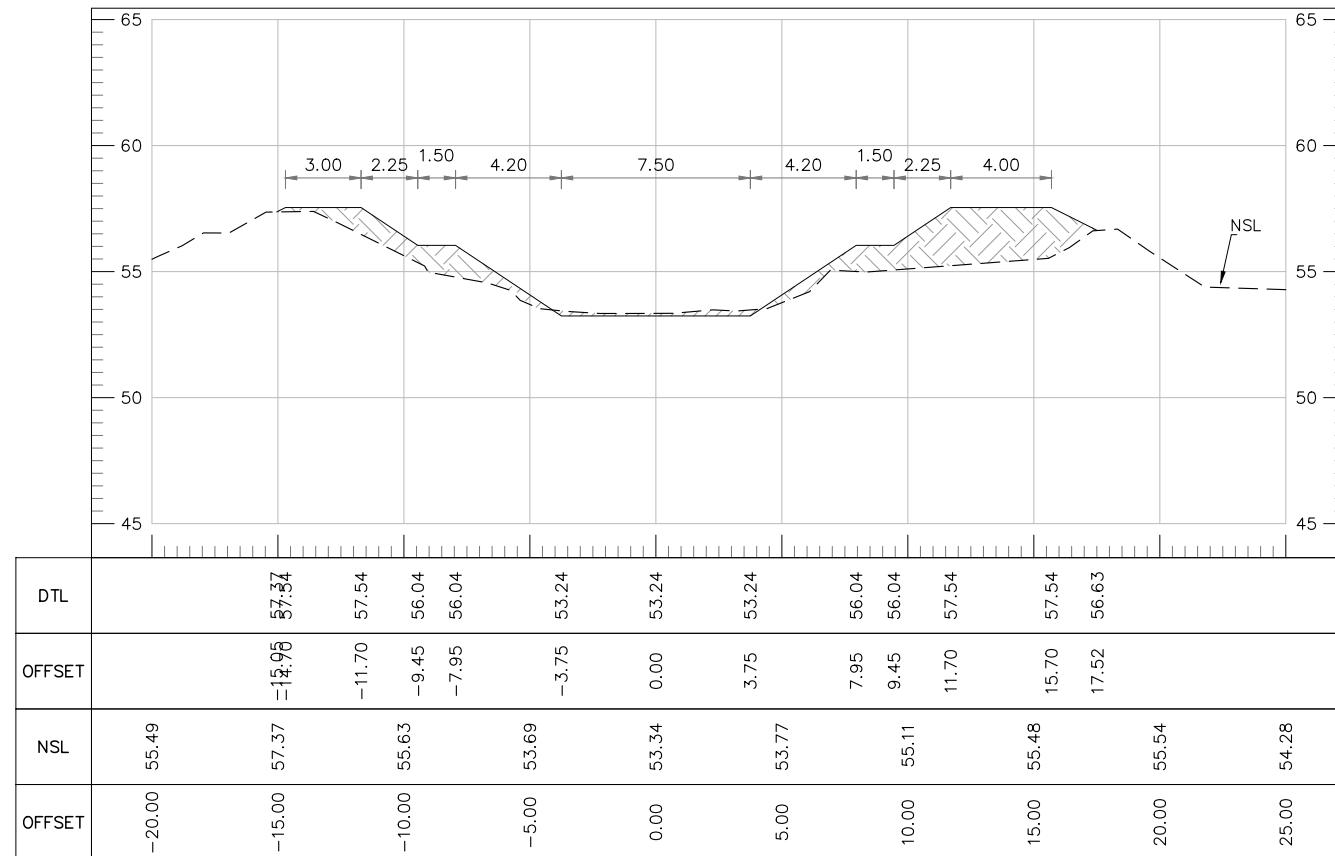


AT RD 3+600.00

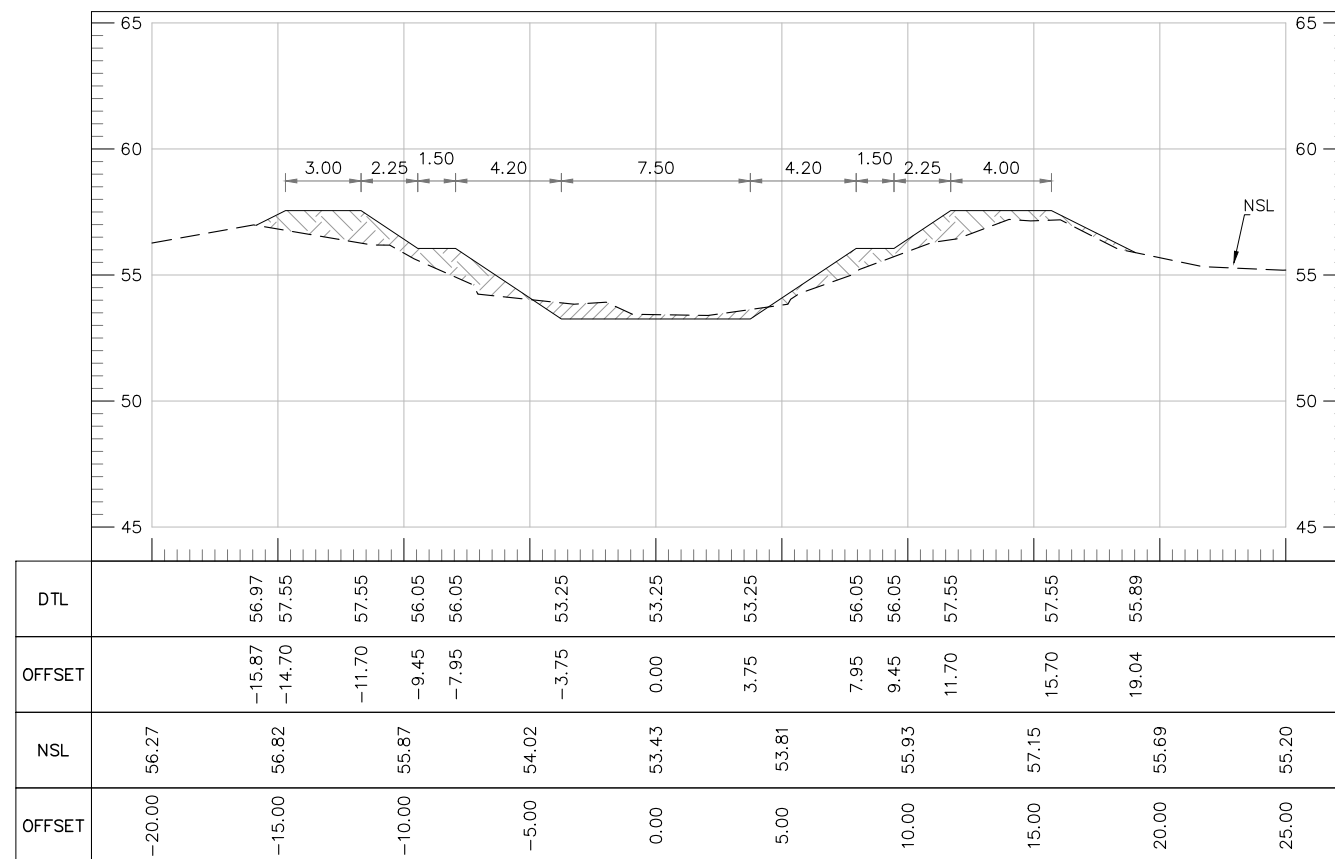

AT RD 3+800.00




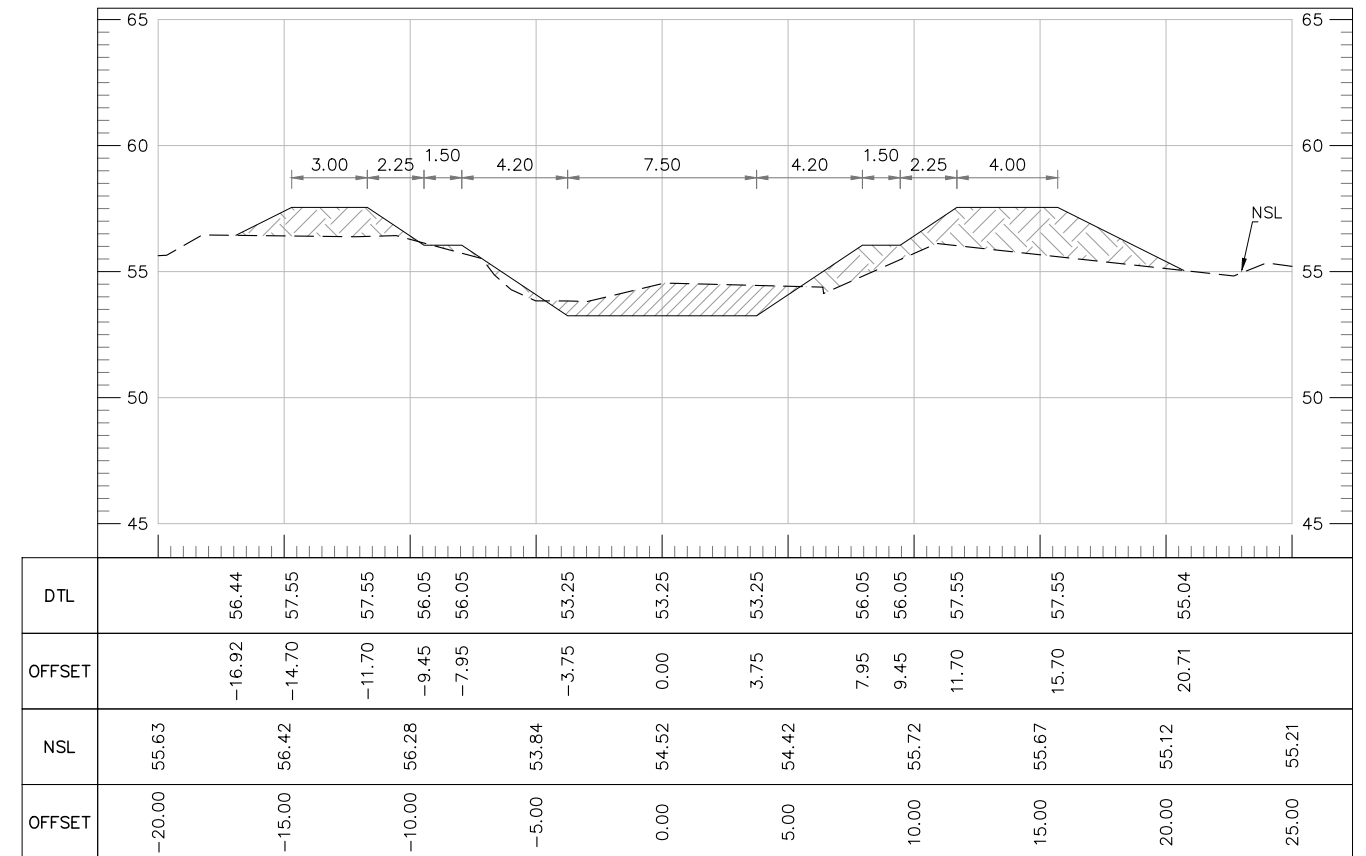


AT RD 3+700.00

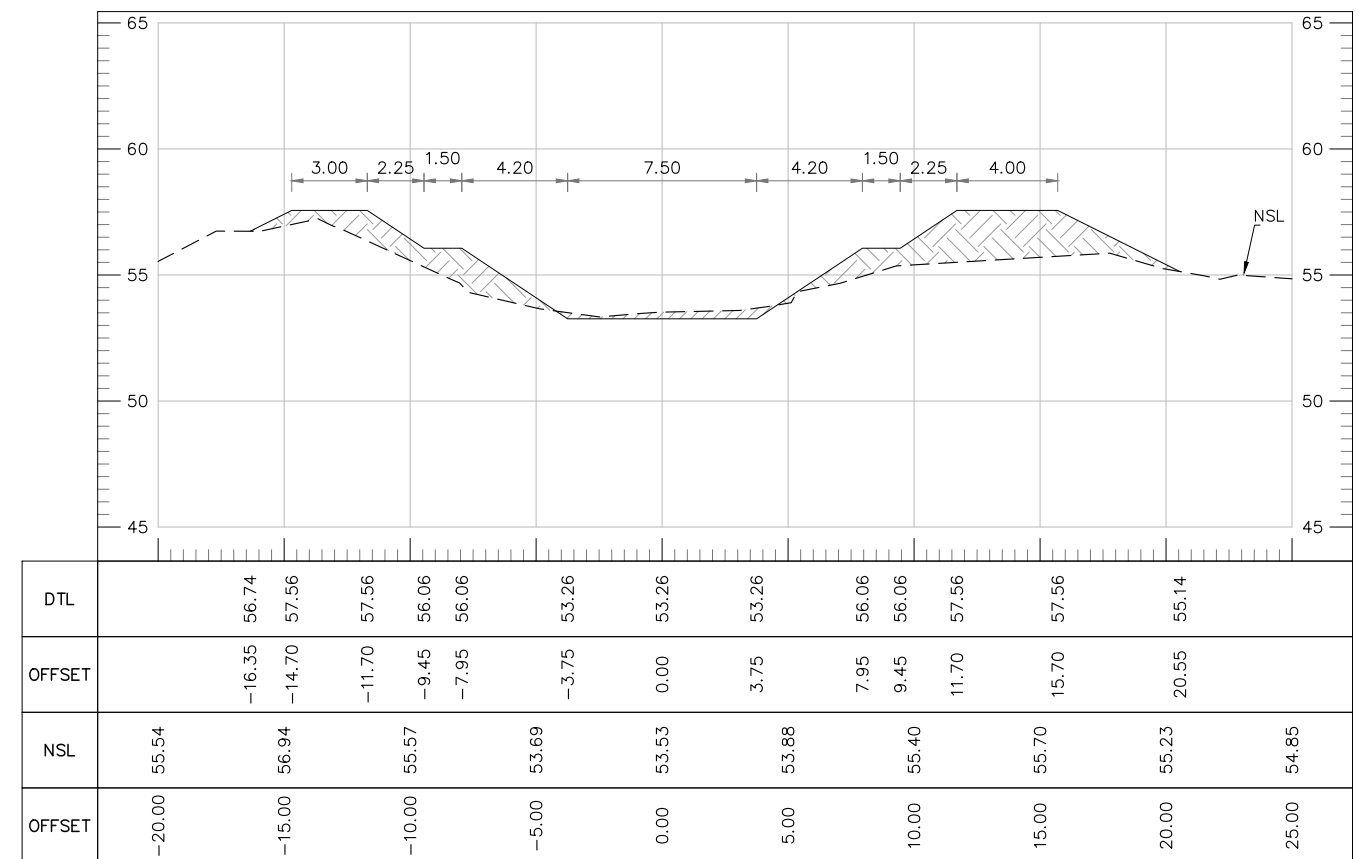


AT RD 3+900.00

TENDER DRAWINGS

    


TENDER DRAWINGS


CLIENT:  IRRIGATION DEPARTMENT GOVERNMENT OF BALOCHISTAN	CONSULTANTS:  CAMEOS CONSULTANTS CONSULTING ENGINEERS, ARCHITECTS & PLANNERS. PLOT NO.07 PARIS ARCADE STREET, NO. 36 E-11/3 MARKAZ ISLAMABAD. H. NO.38 CHAMAN HOUSING AIRPORT ROAD QUETTA.	PROJECT TITLE: INTEGRATED FLOOD RESILIENCE AND ADAPTATION PROJECT	SCHEME NAME: RESTORATION / STRENGTHENING OF EMBANKMENT OF HAIRDIN MAIN DRAIN FROM RD.0 TO RD.62 AND CONSTRUCTION OF 3 NOS VRB AT DIFFERENT PLACES DISTRICT SOHBAT PUR	DRAWING TITLE:- CROSS SECTION OF HAIRDIN DRAIN AT RD 4+000 TO 4+300	NOTES: ALL LEVELS AND DIMENSIONS ARE IN METERS UNLESS INDICATED OTHERWISE.	DRAWN BY: FAISAL / USAMA CHECKED BY: ZIA-UL-HAQ FILE PATH: G/ IFRAP DRAWING NO: IFRAP-P05/HMD-18	DESIGNED BY: KAMRAN BABAR SCALE: 1:300 DATE: AUG / 2025 SHEET:- 12 OF 14
---	---	---	---	---	---	--	--

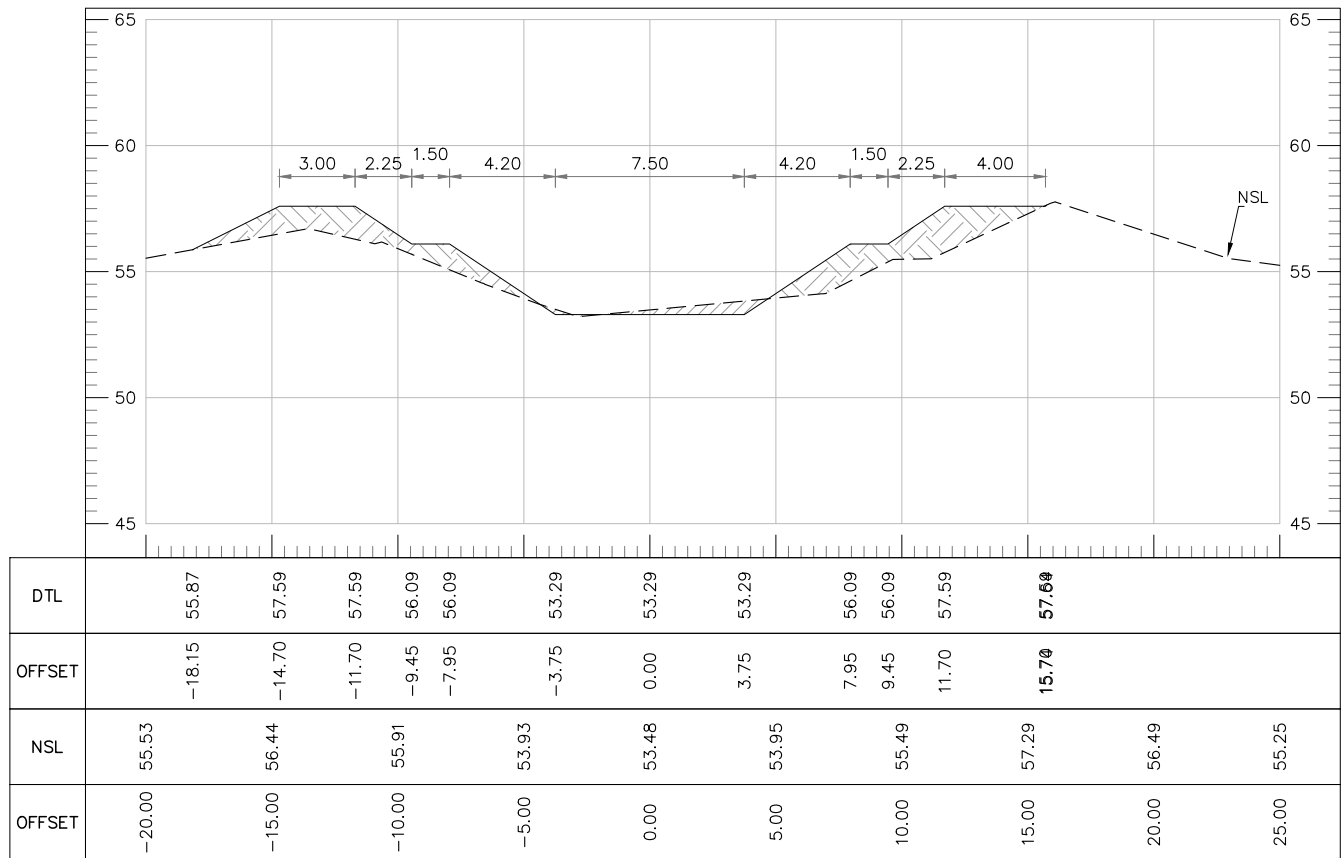


AT RD 4+400.00

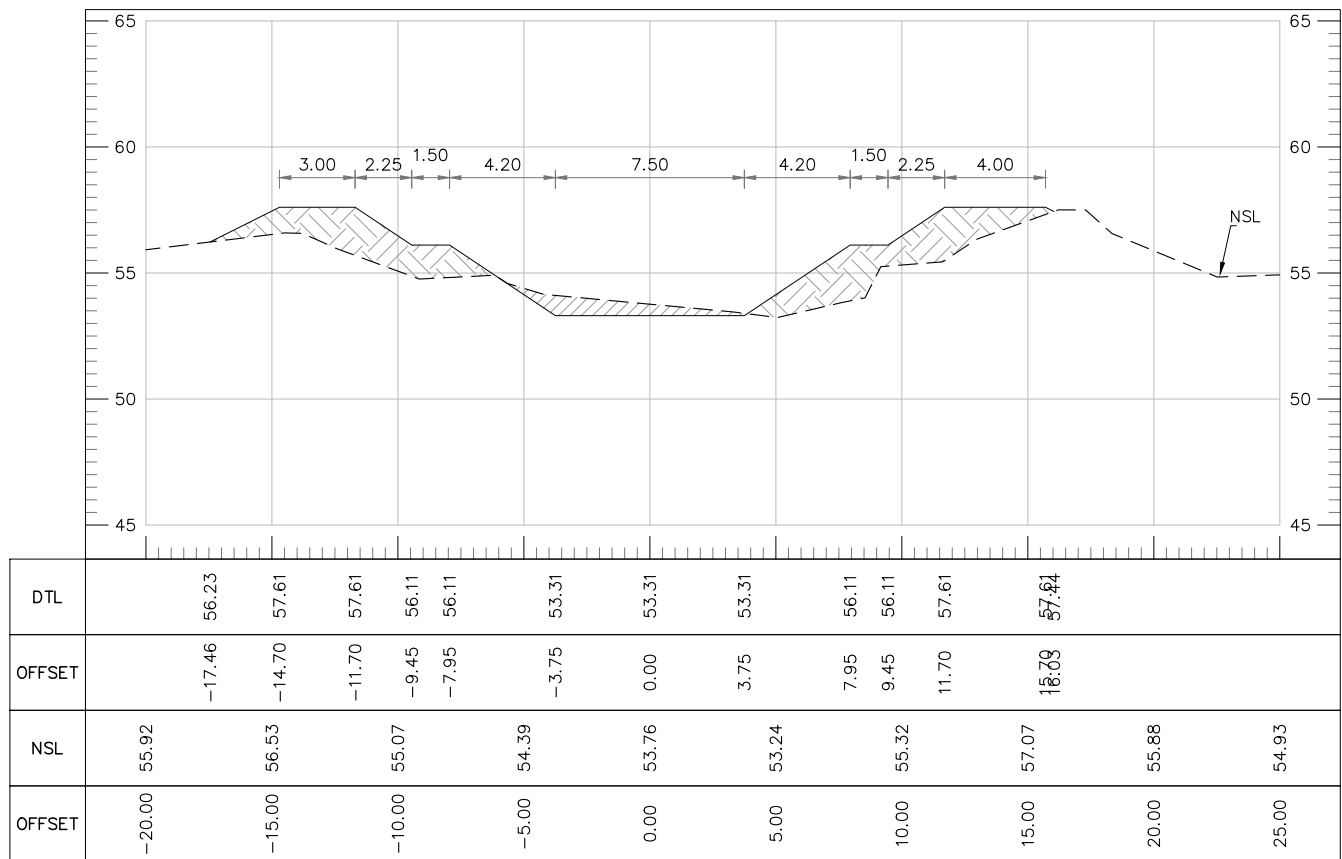

AT RD 4+600.00

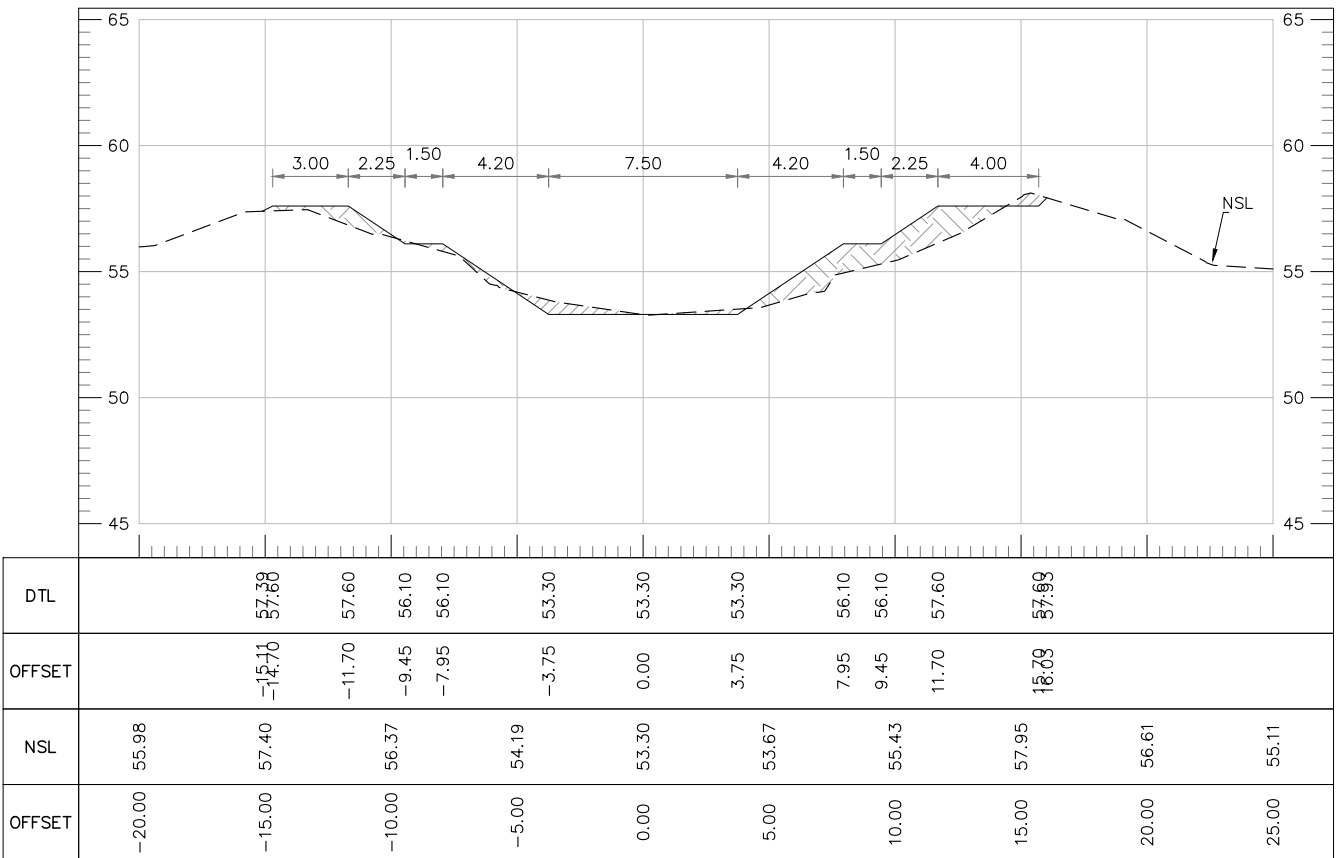


AT RD 4+500.00

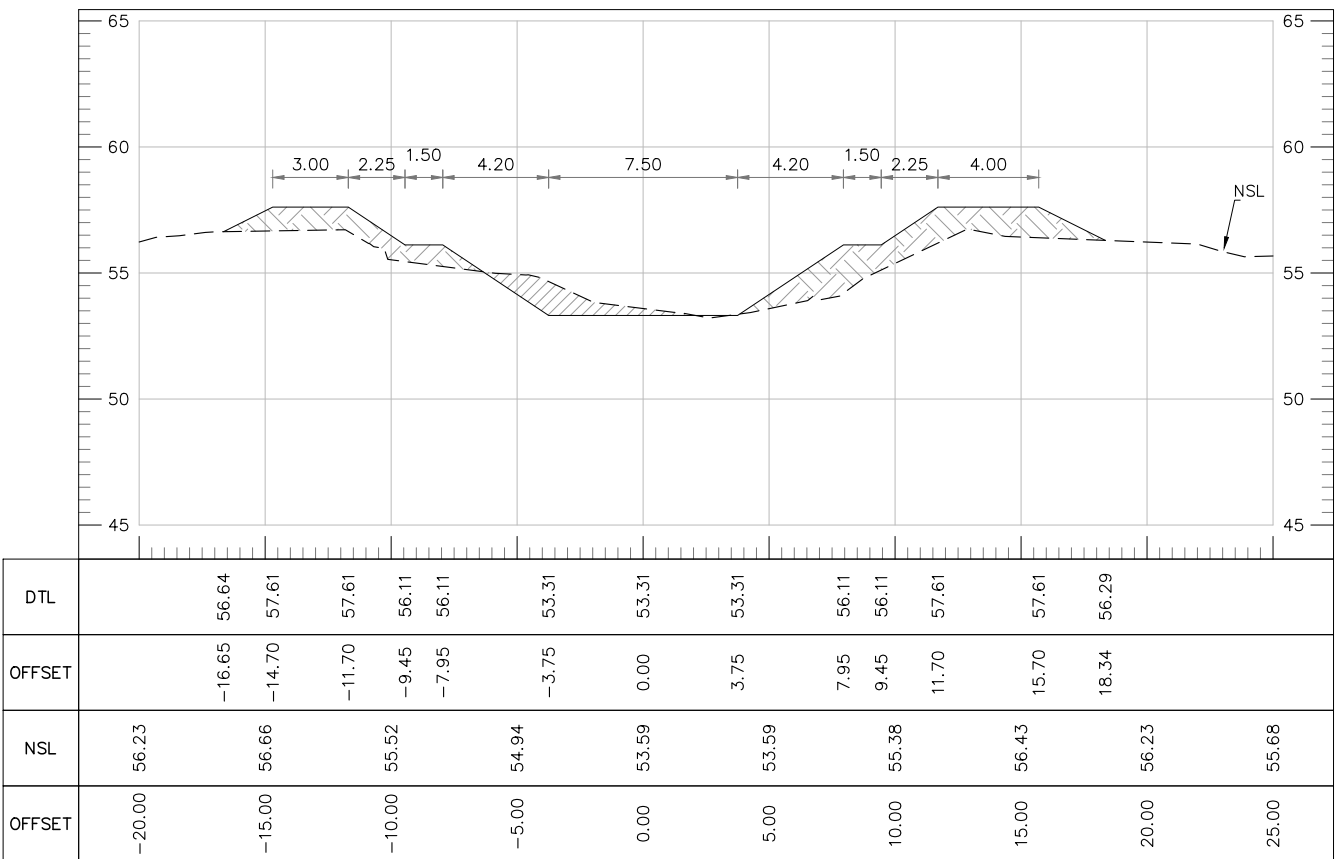


AT RD 4+700.00

TENDER DRAWINGS

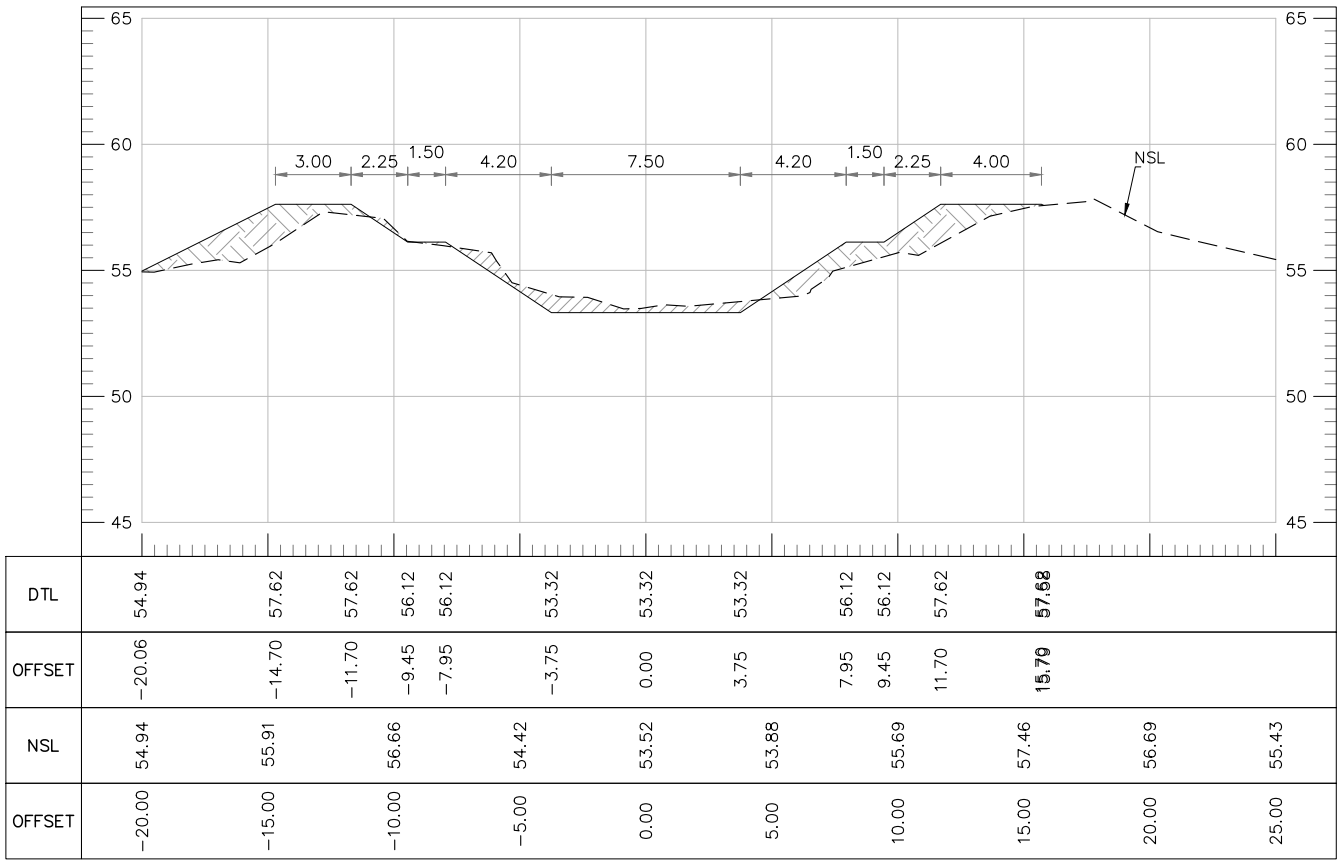


AT RD 4+800.00

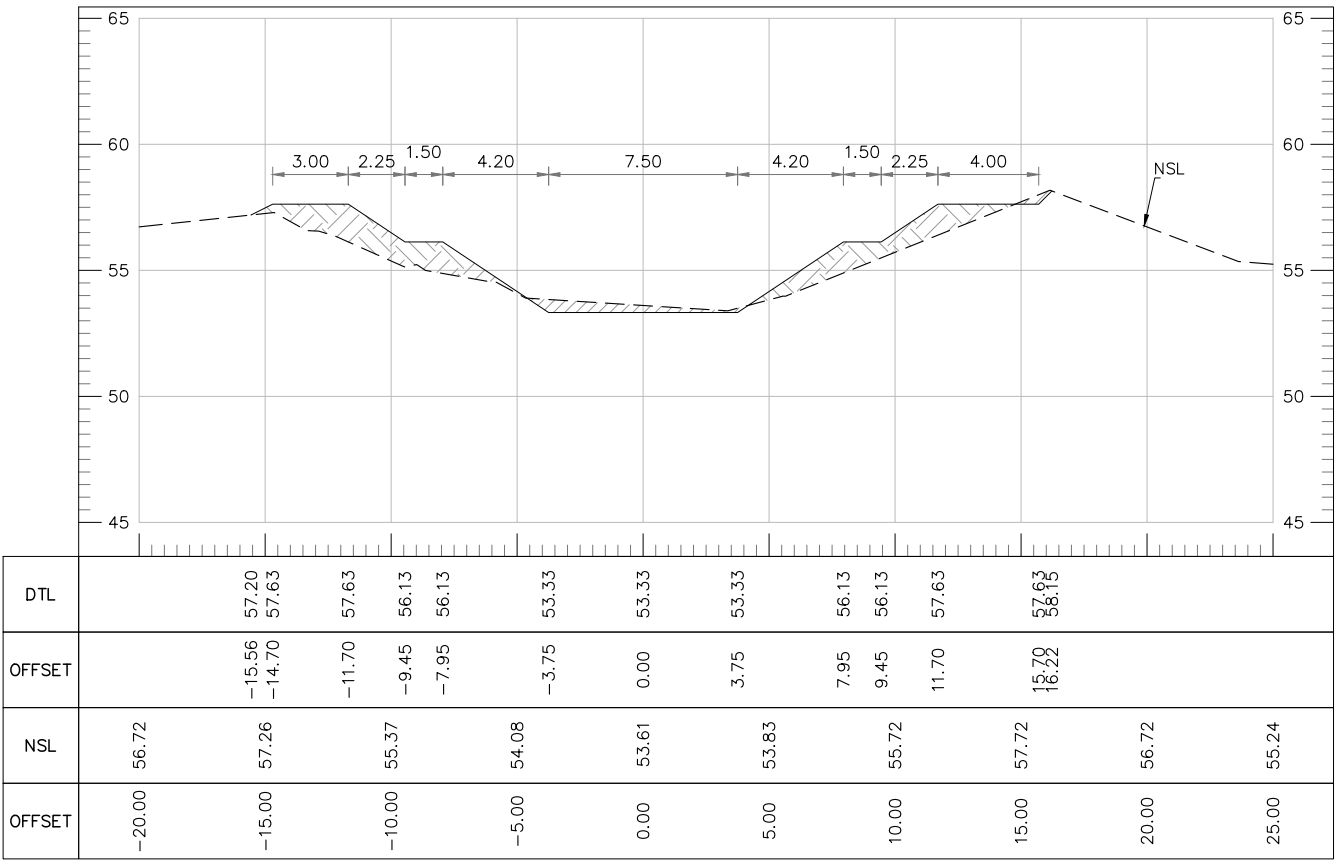


AT RD 4+850.00

TENDER DRAWINGS

PLAN OF 3-CELL CULVERT
AT RD 1+023 & 3+529
SCALE 1:200

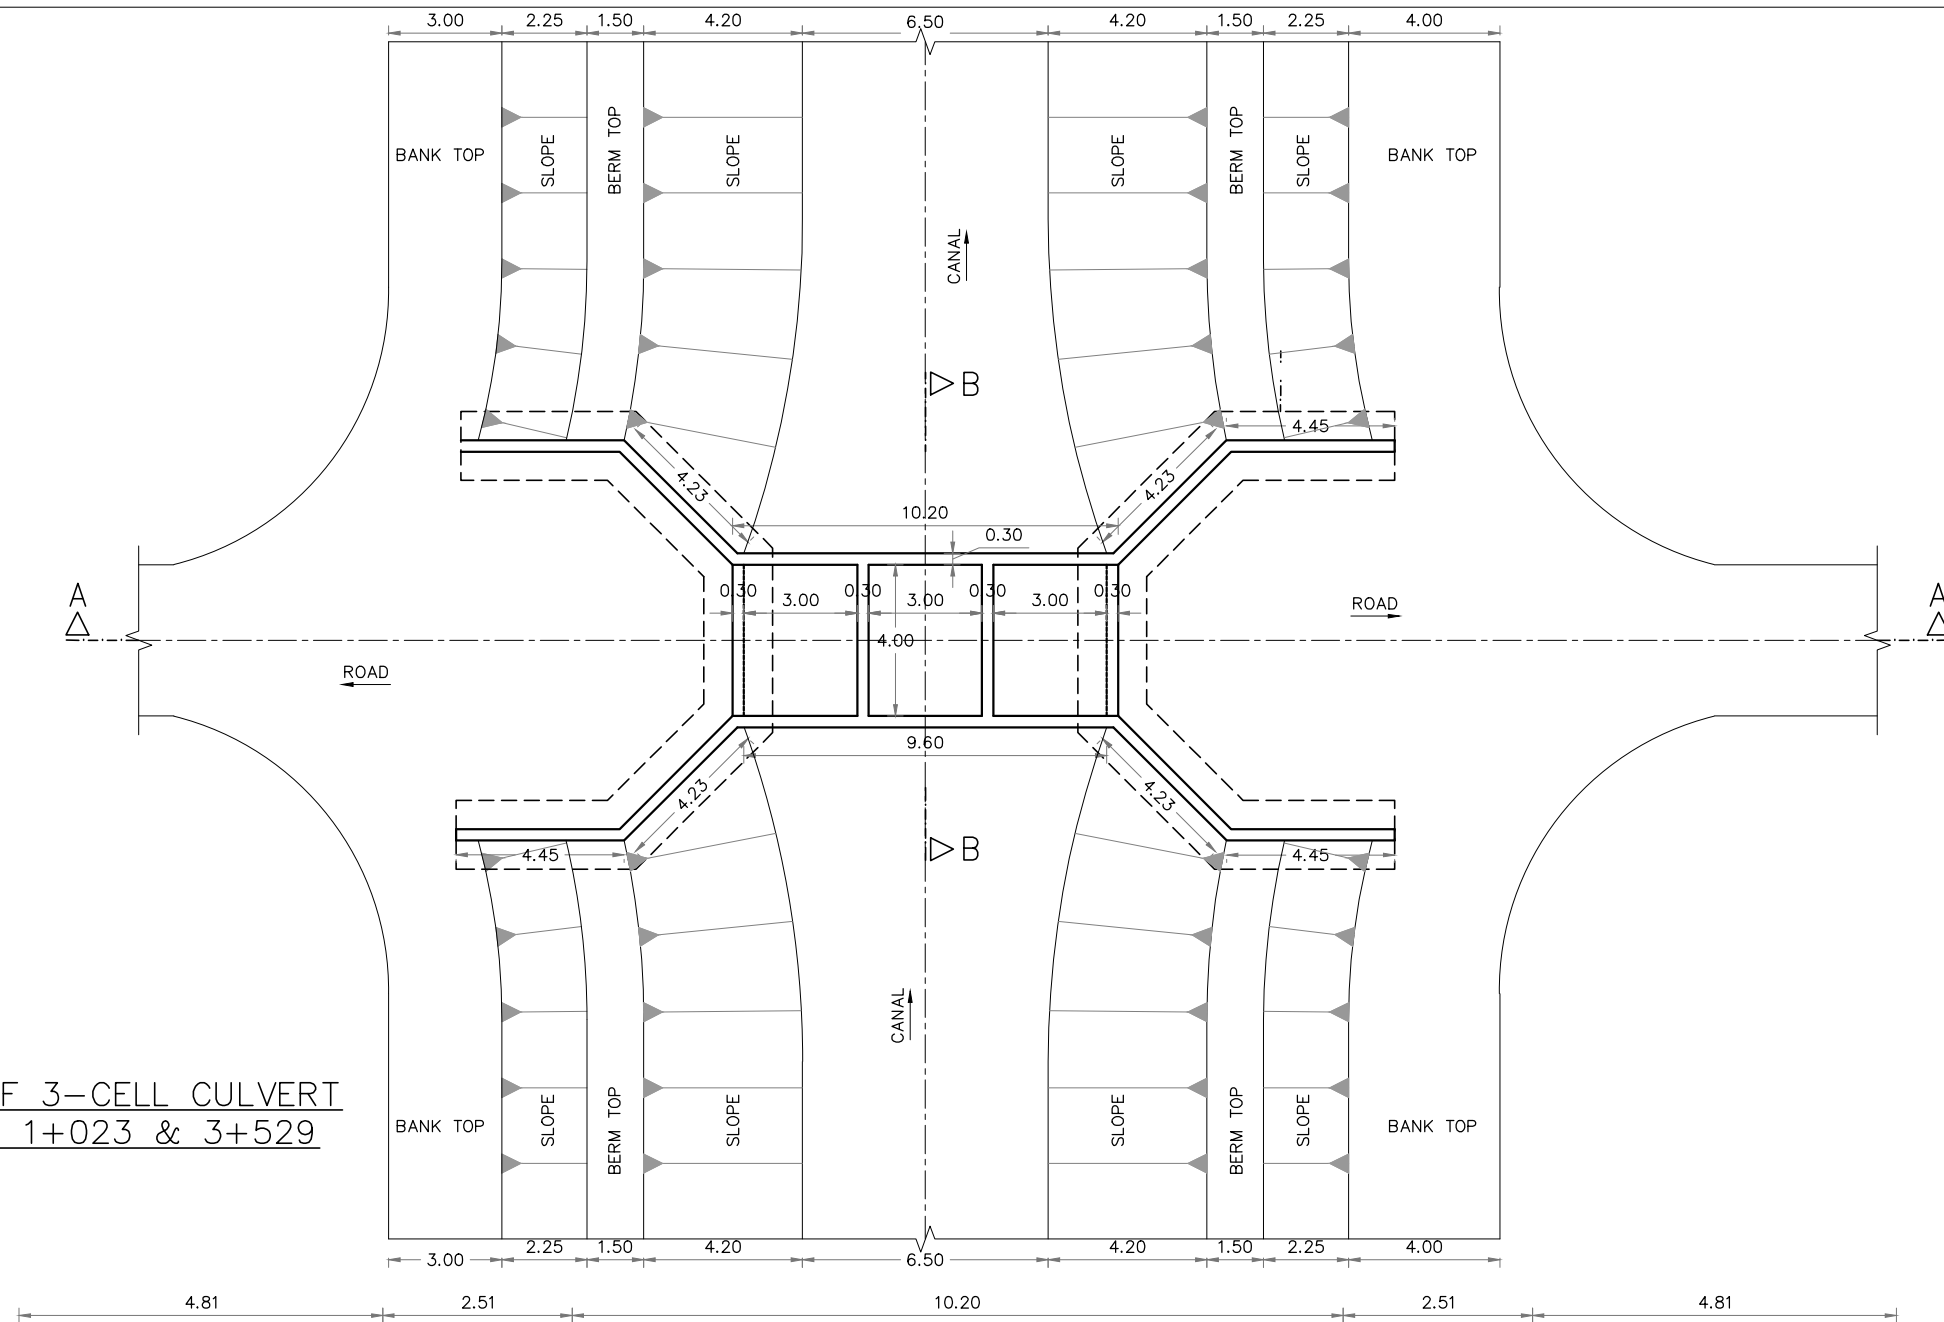

SECTION A-A
SCALE 1:100

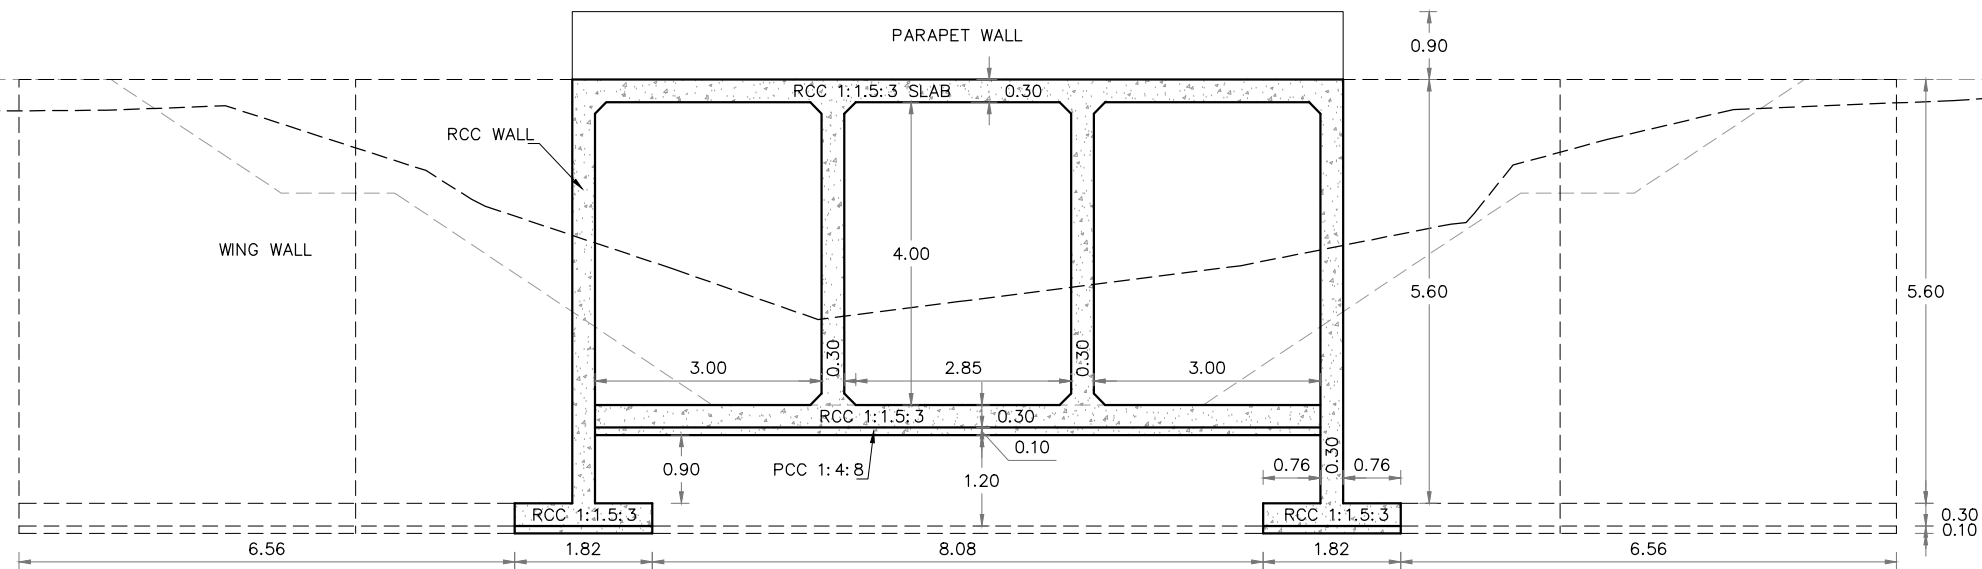

CLIENT:



IRRIGATION DEPARTMENT
GOVERNMENT OF
BALOCHISTAN

CONSULTANTS:

CAMEOS
CONSULTANTS
CONSULTING ENGINEERS ARCHITECTS & PLANNERS.
PLOT NO.07 PARIS ARCADE STREET, NO. 36 E-11/3 MARKAZ ISLAMABAD.
H. NO.38 CHAMAN HOUSING AIRPORT ROAD QUETTA.

PROJECT TITLE:

**INTEGRATED FLOOD RESILIENCE AND
ADAPTATION PROJECT**

SCHEME NAME:

**RESTORATION / STRENGTHENING OF
EMBANKMENT OF HAIRDIN MAIN DRAIN
FROM RD.0 TO RD.62 AND CONSTRUCTION
OF 3 NOS VRB AT DIFFERENT PLACES
DISTRICT SOHBAT PUR**

DRAWING TITLE:-

**PLAN AND SECTION A-A OF CULVERT
AT RD 1+023 & 3+529
(3-CELL)**

NOTES:

ALL LEVELS AND DIMENSIONS ARE
IN METERS UNLESS INDICATED
OTHERWISE.

DRAWN BY: FAISAL / USAMA

CHECKED BY: ZIA-UL-HAQ

FILE PATH: G:/IFRAP

DRAWING NO: IFRAP-P05/HMD-21

DESIGNED BY: KAMRAN BABAR

SCALE: AS SHOWN

DATE: AUG / 2025

SHEET:- 01 OF 01